

Drawing Index:

- Cover Sheet
- Existing Site and Parking Plan
- Post Demolition Site Plan
- Proposed Site Plan
- Birds' Eye View - after Annex demolition
- View from Lake Anna - after Annex demolition

- Lower Level - Existing / Demo
- Level 1 - Existing / Demo
- Level 2 - Existing / Demo
- Level 3 - Existing / Demo
- Lower Level - Proposed Plan
- Level 1 - Proposed Plan
- Level 2 - Proposed Plan
- Level 3 - Proposed Plan
- Level 4 - Proposed Plan
- Proposed Bird' Eye View
- Proposed Birds' Eye View (NW)
- Proposed View from Lake Anna



Conceptual rendering of Justice Center Addition





Justice Center - Schematic Design (07-21-2025)

24012.000 | City of Barberton | Barberton Justice and Police Center





SCALE:

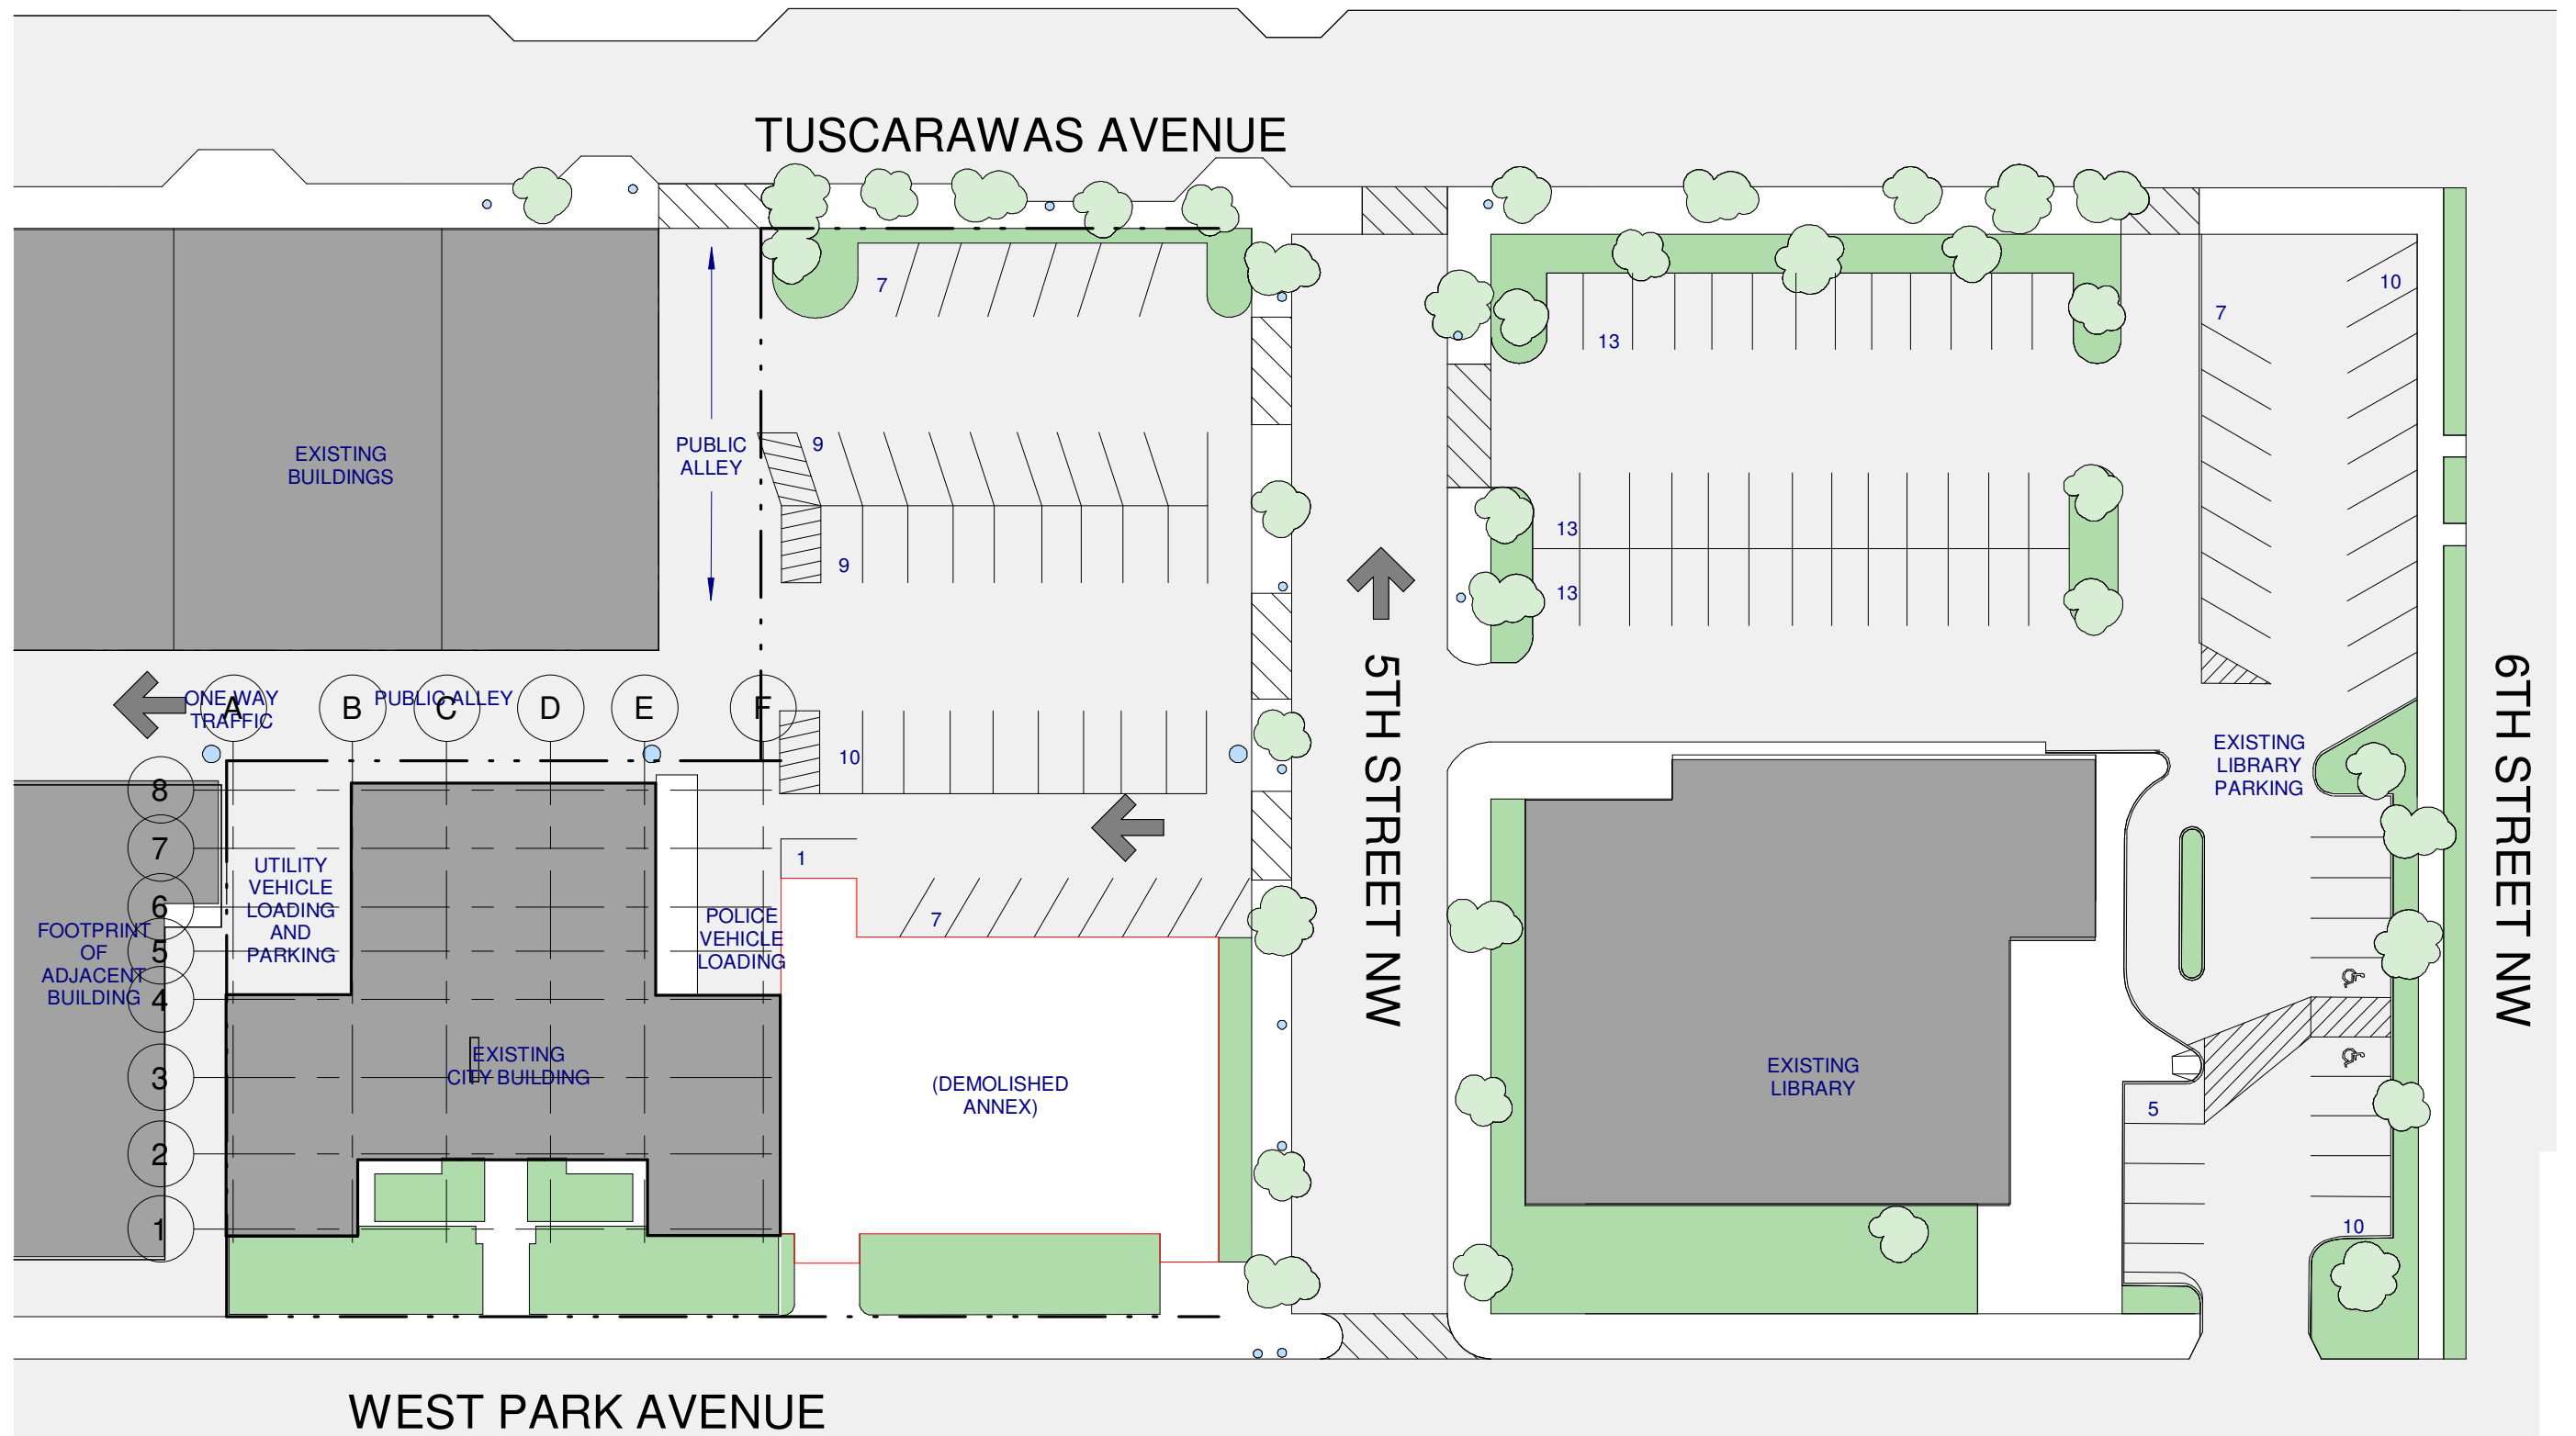

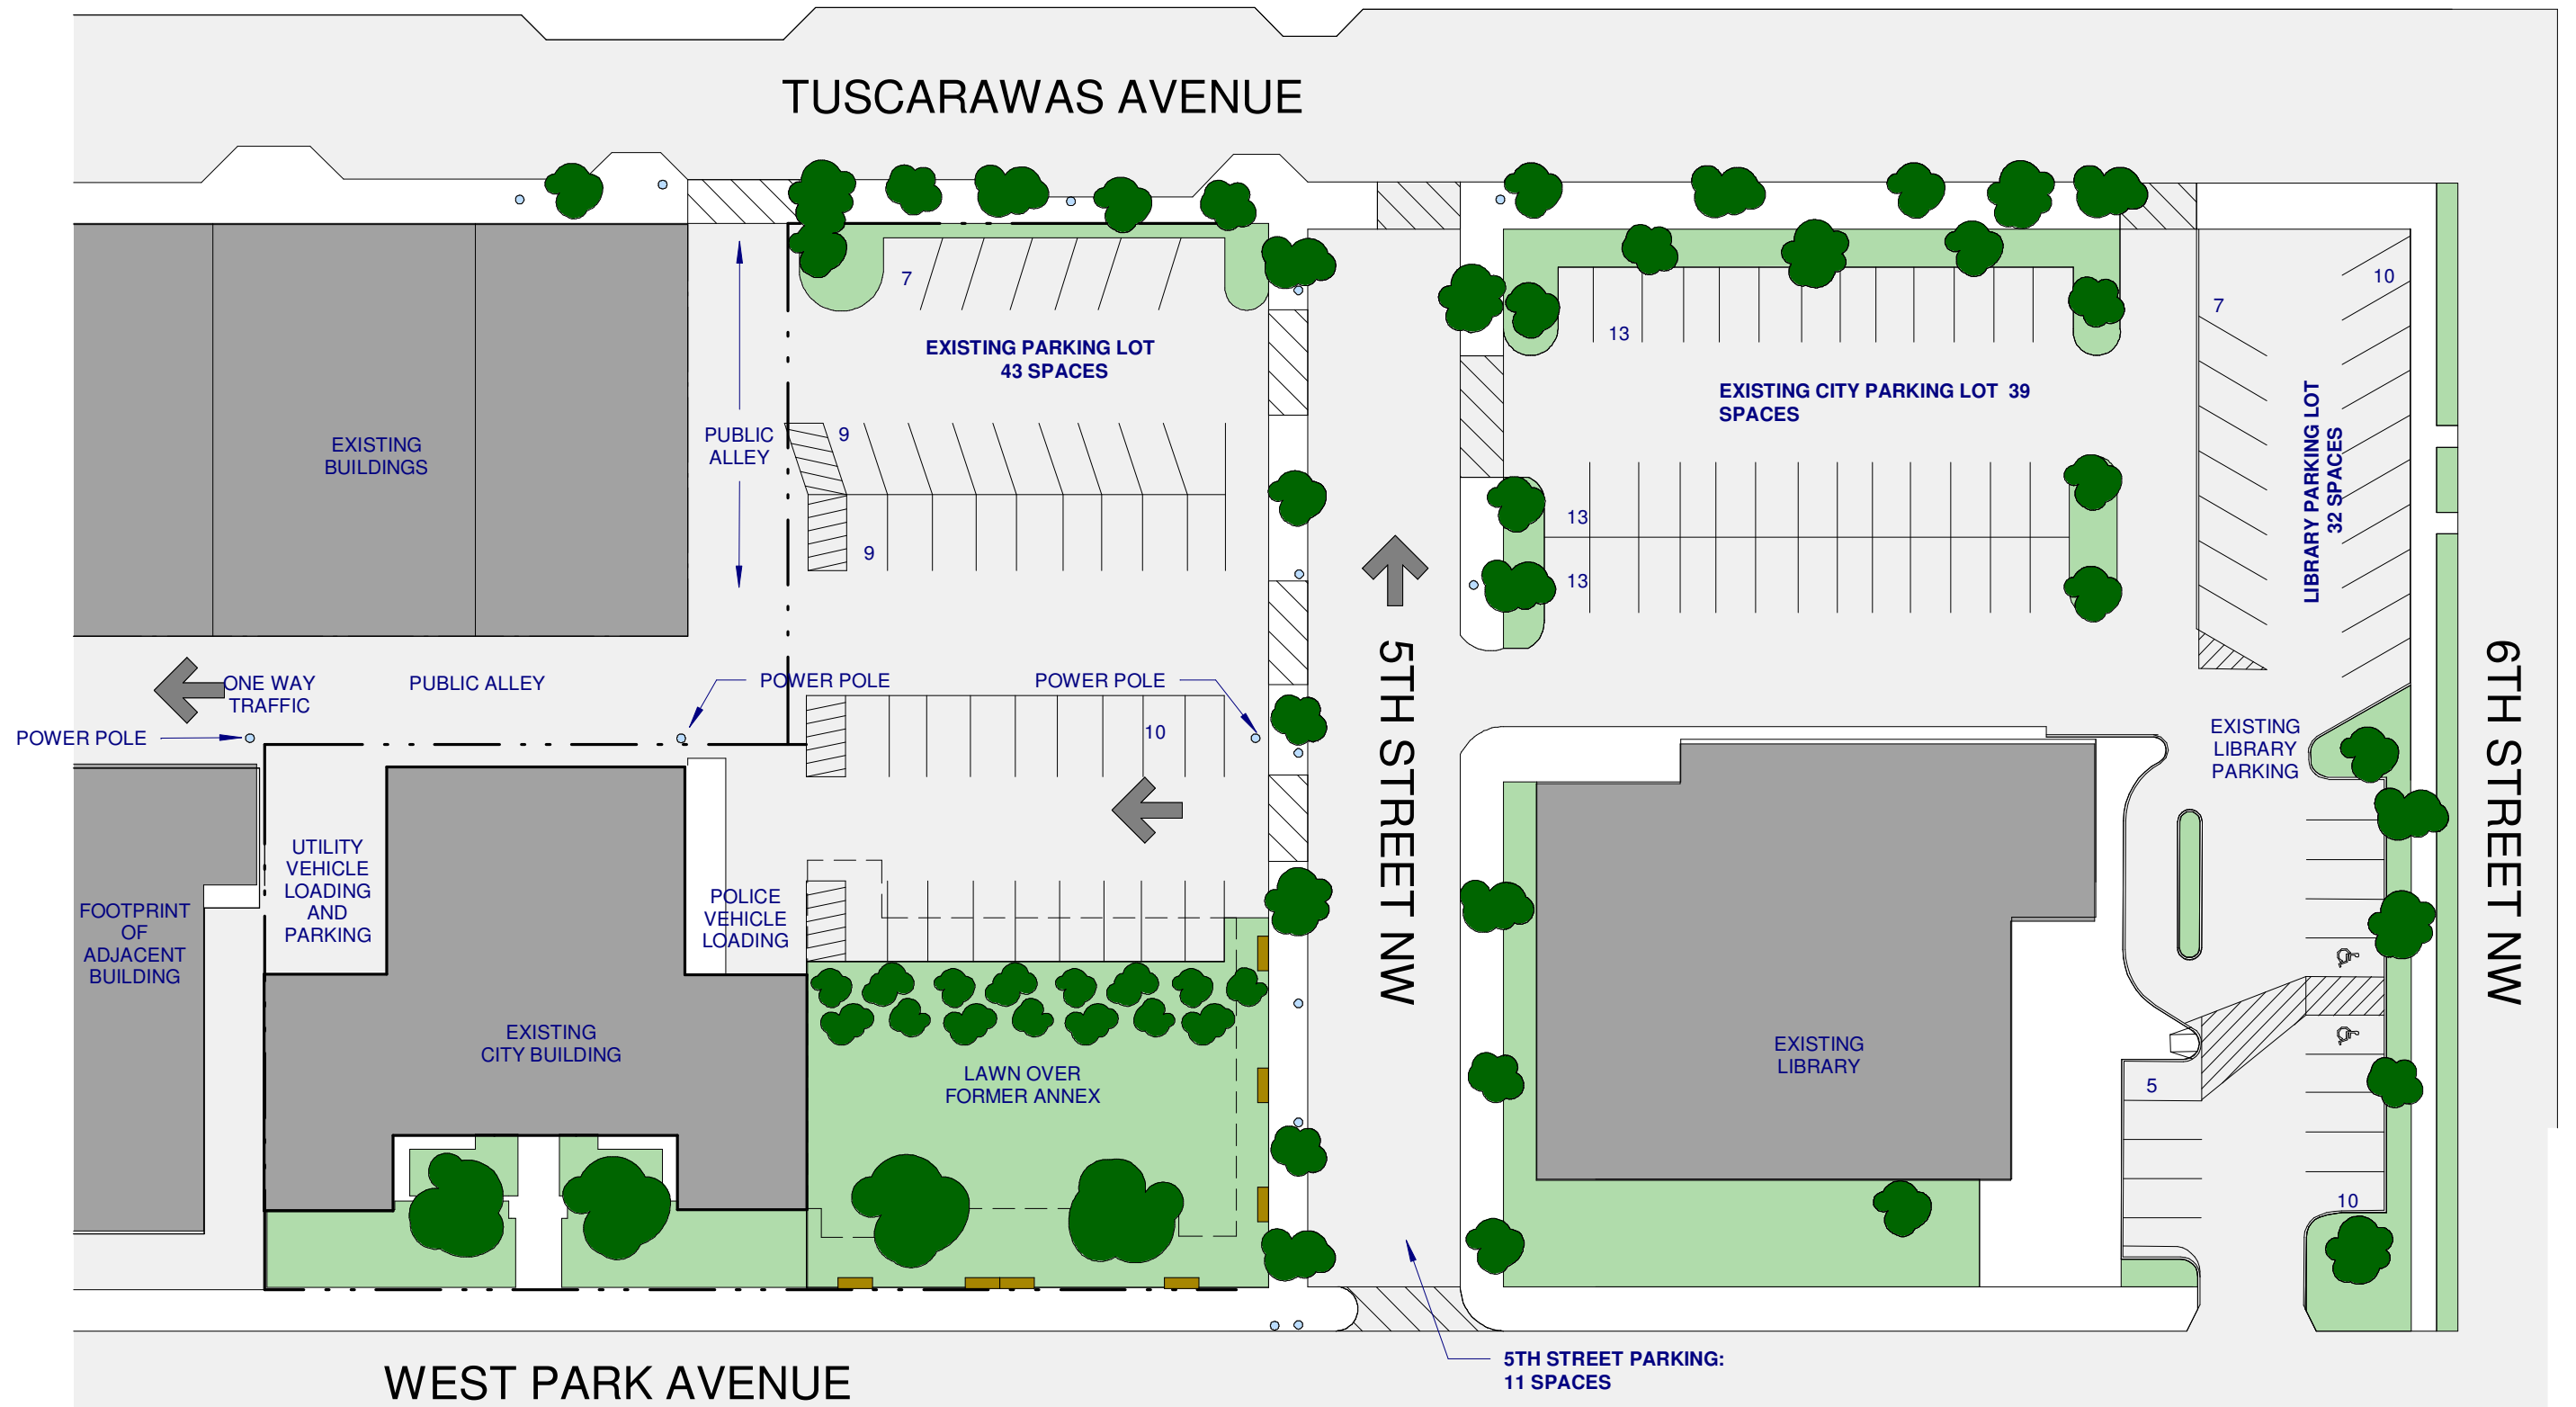


TOTAL CITY PARKING: 93 SPACES
TOTAL LIBRARY PARKING: 32 SPACES

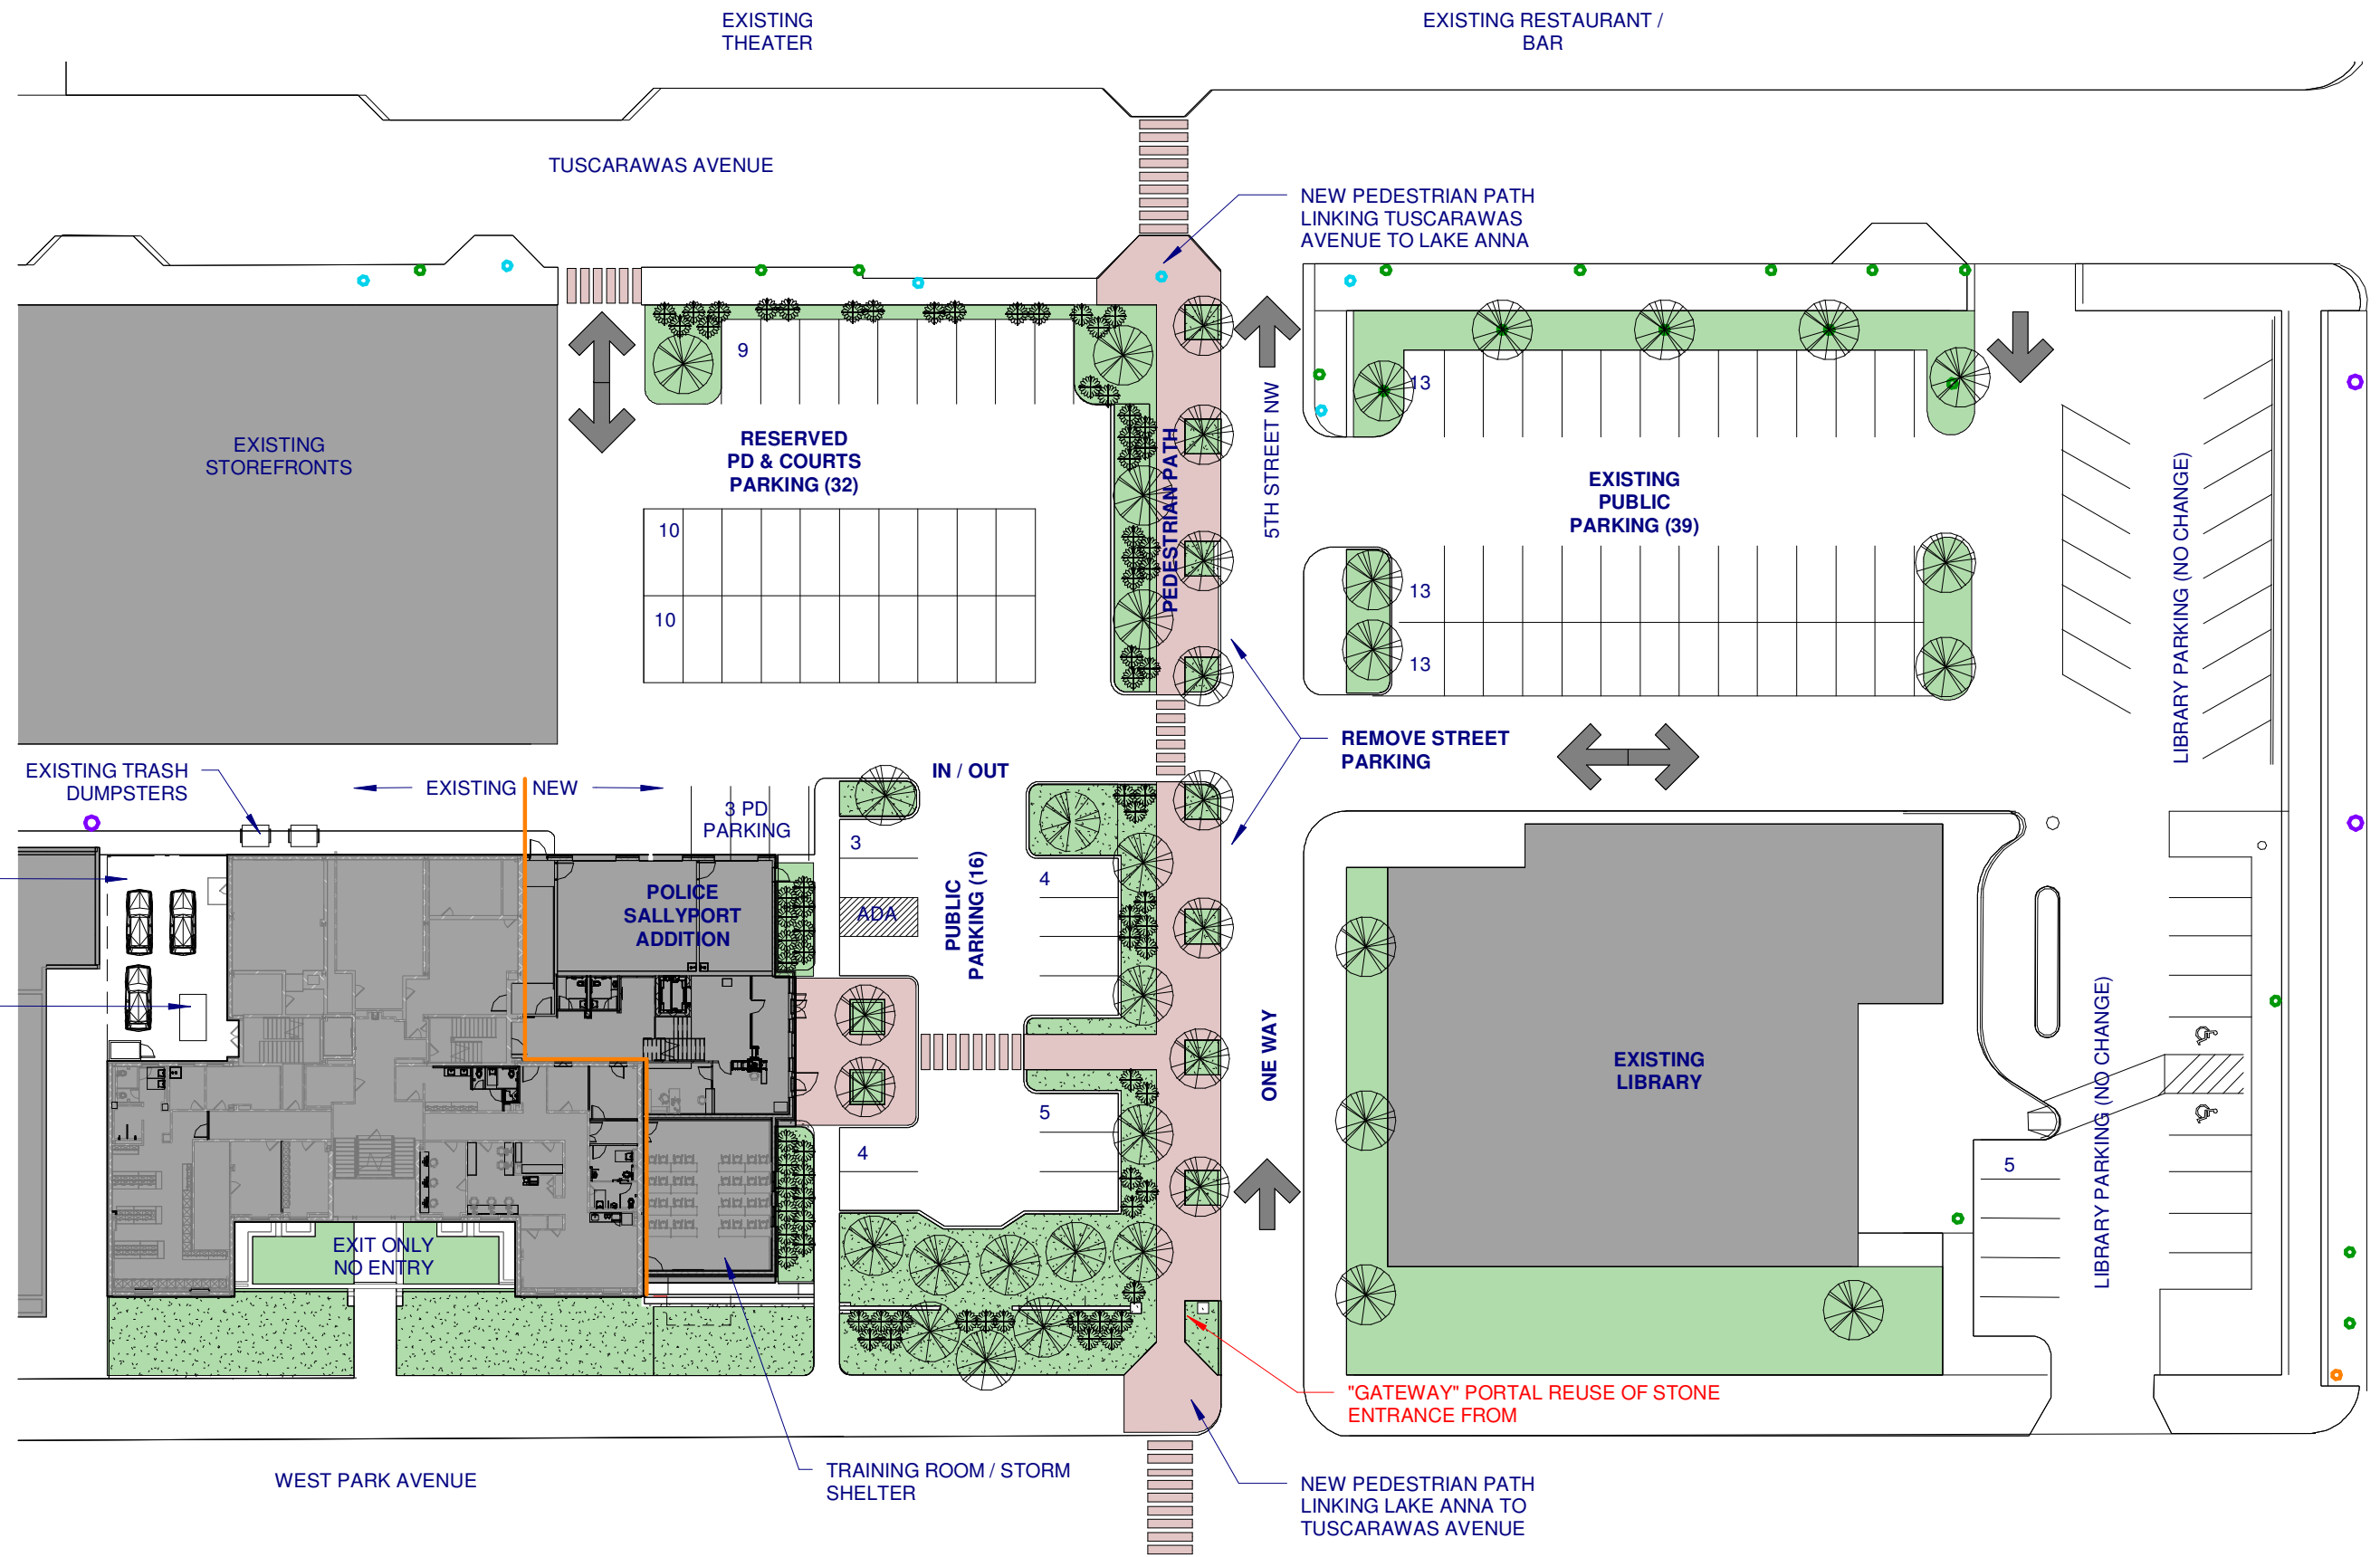


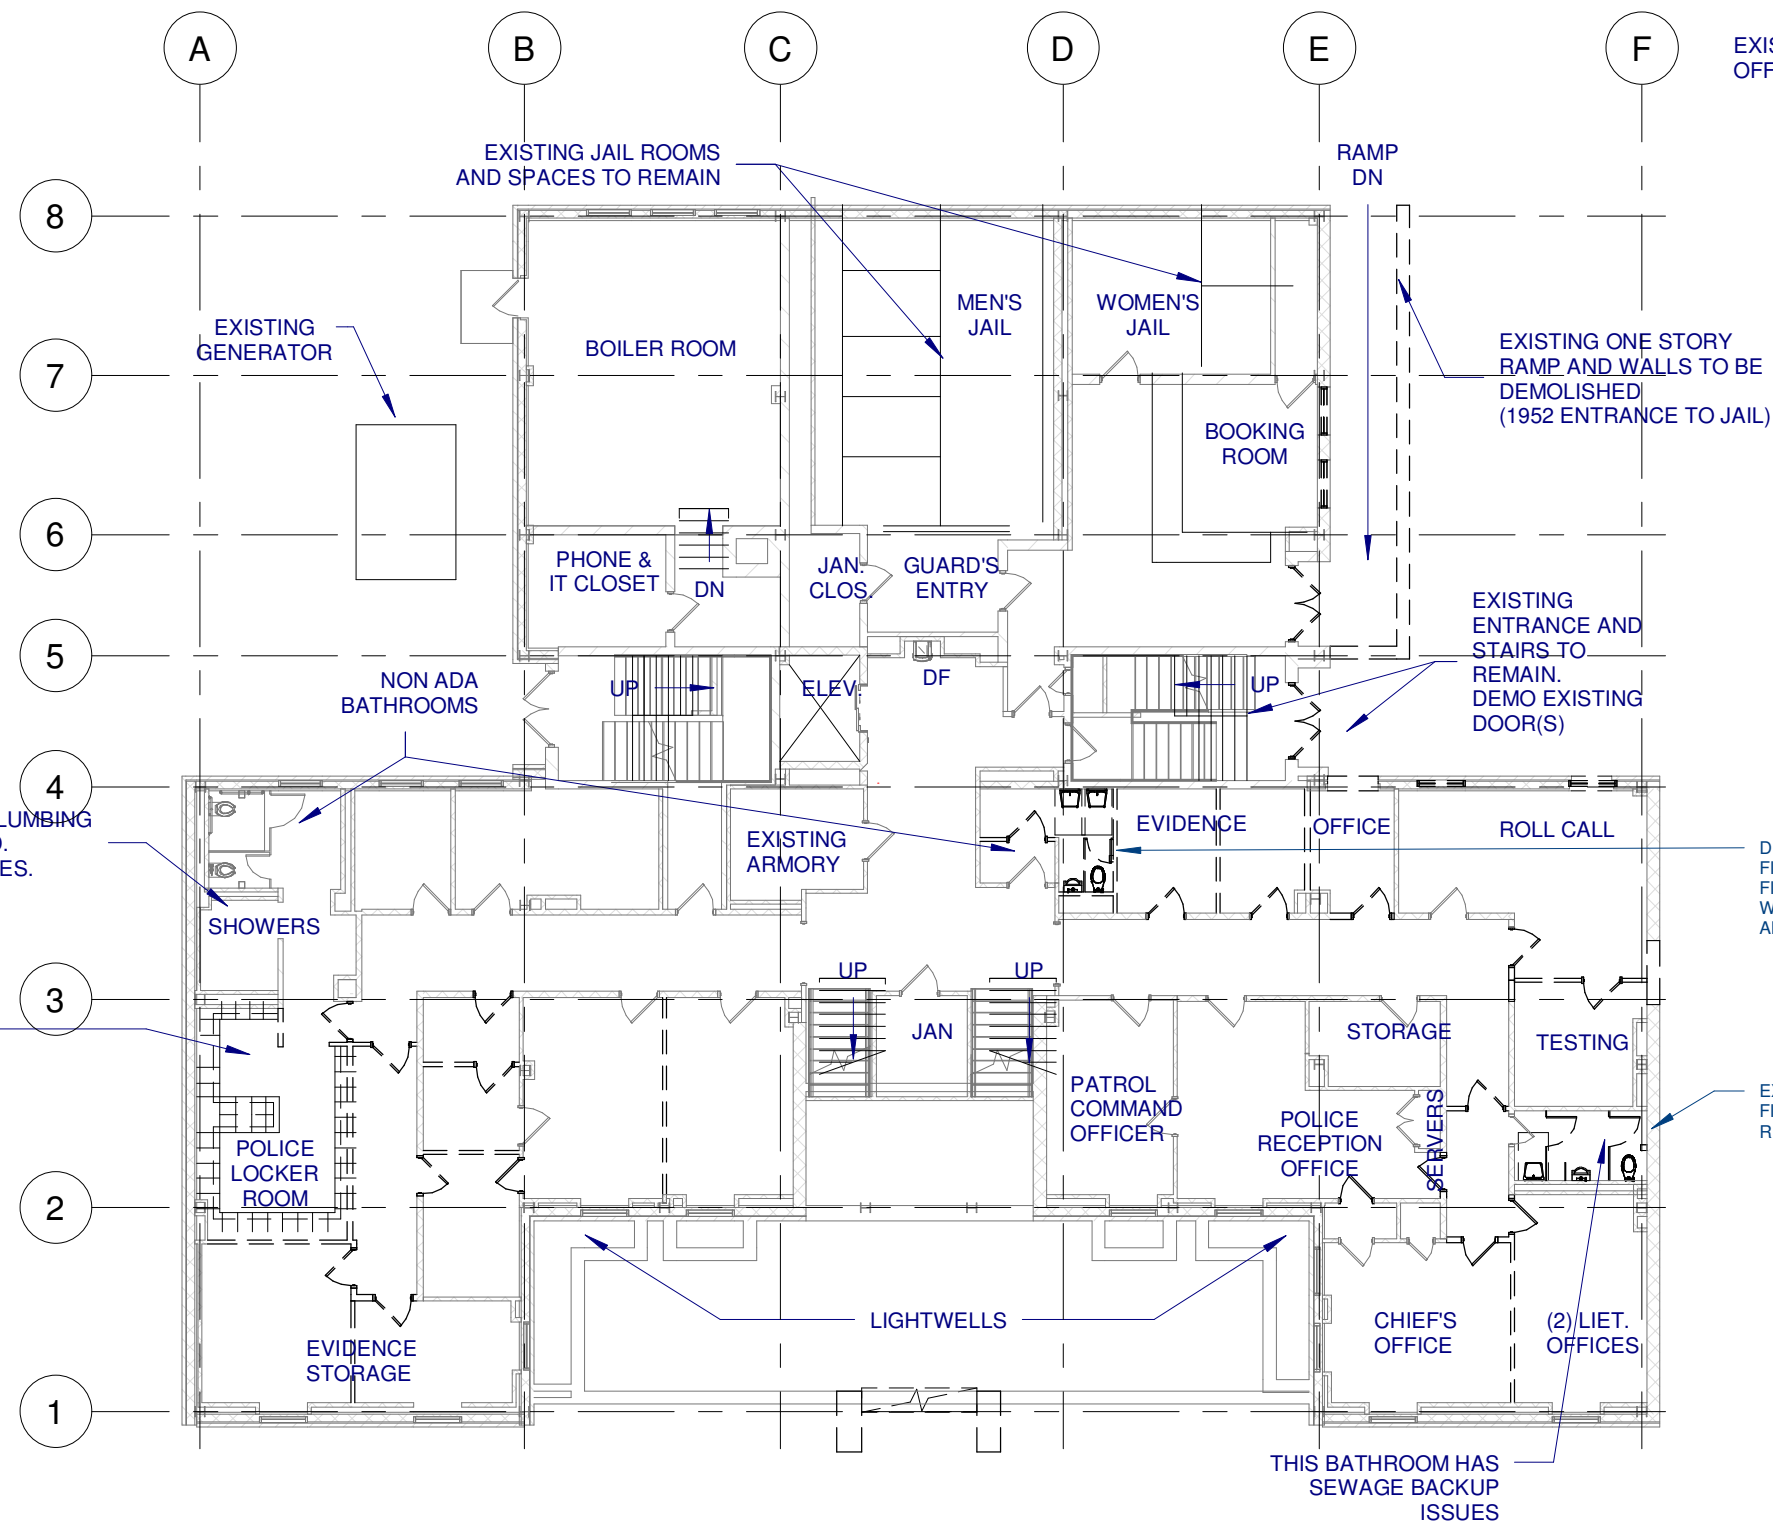


EXISTING POLICE DEPARTMENT USABLE AREA: 5,494 SF. INCLUDES OFFICES, PD LOCKER / BATHROOMS AND JAIL

LEGEND	
EXISTING WALLS TO REMAIN	
WALLS TO BE DEMOLISHED	
DEMOLISHED DOOR & FRAME	
NO WORK	

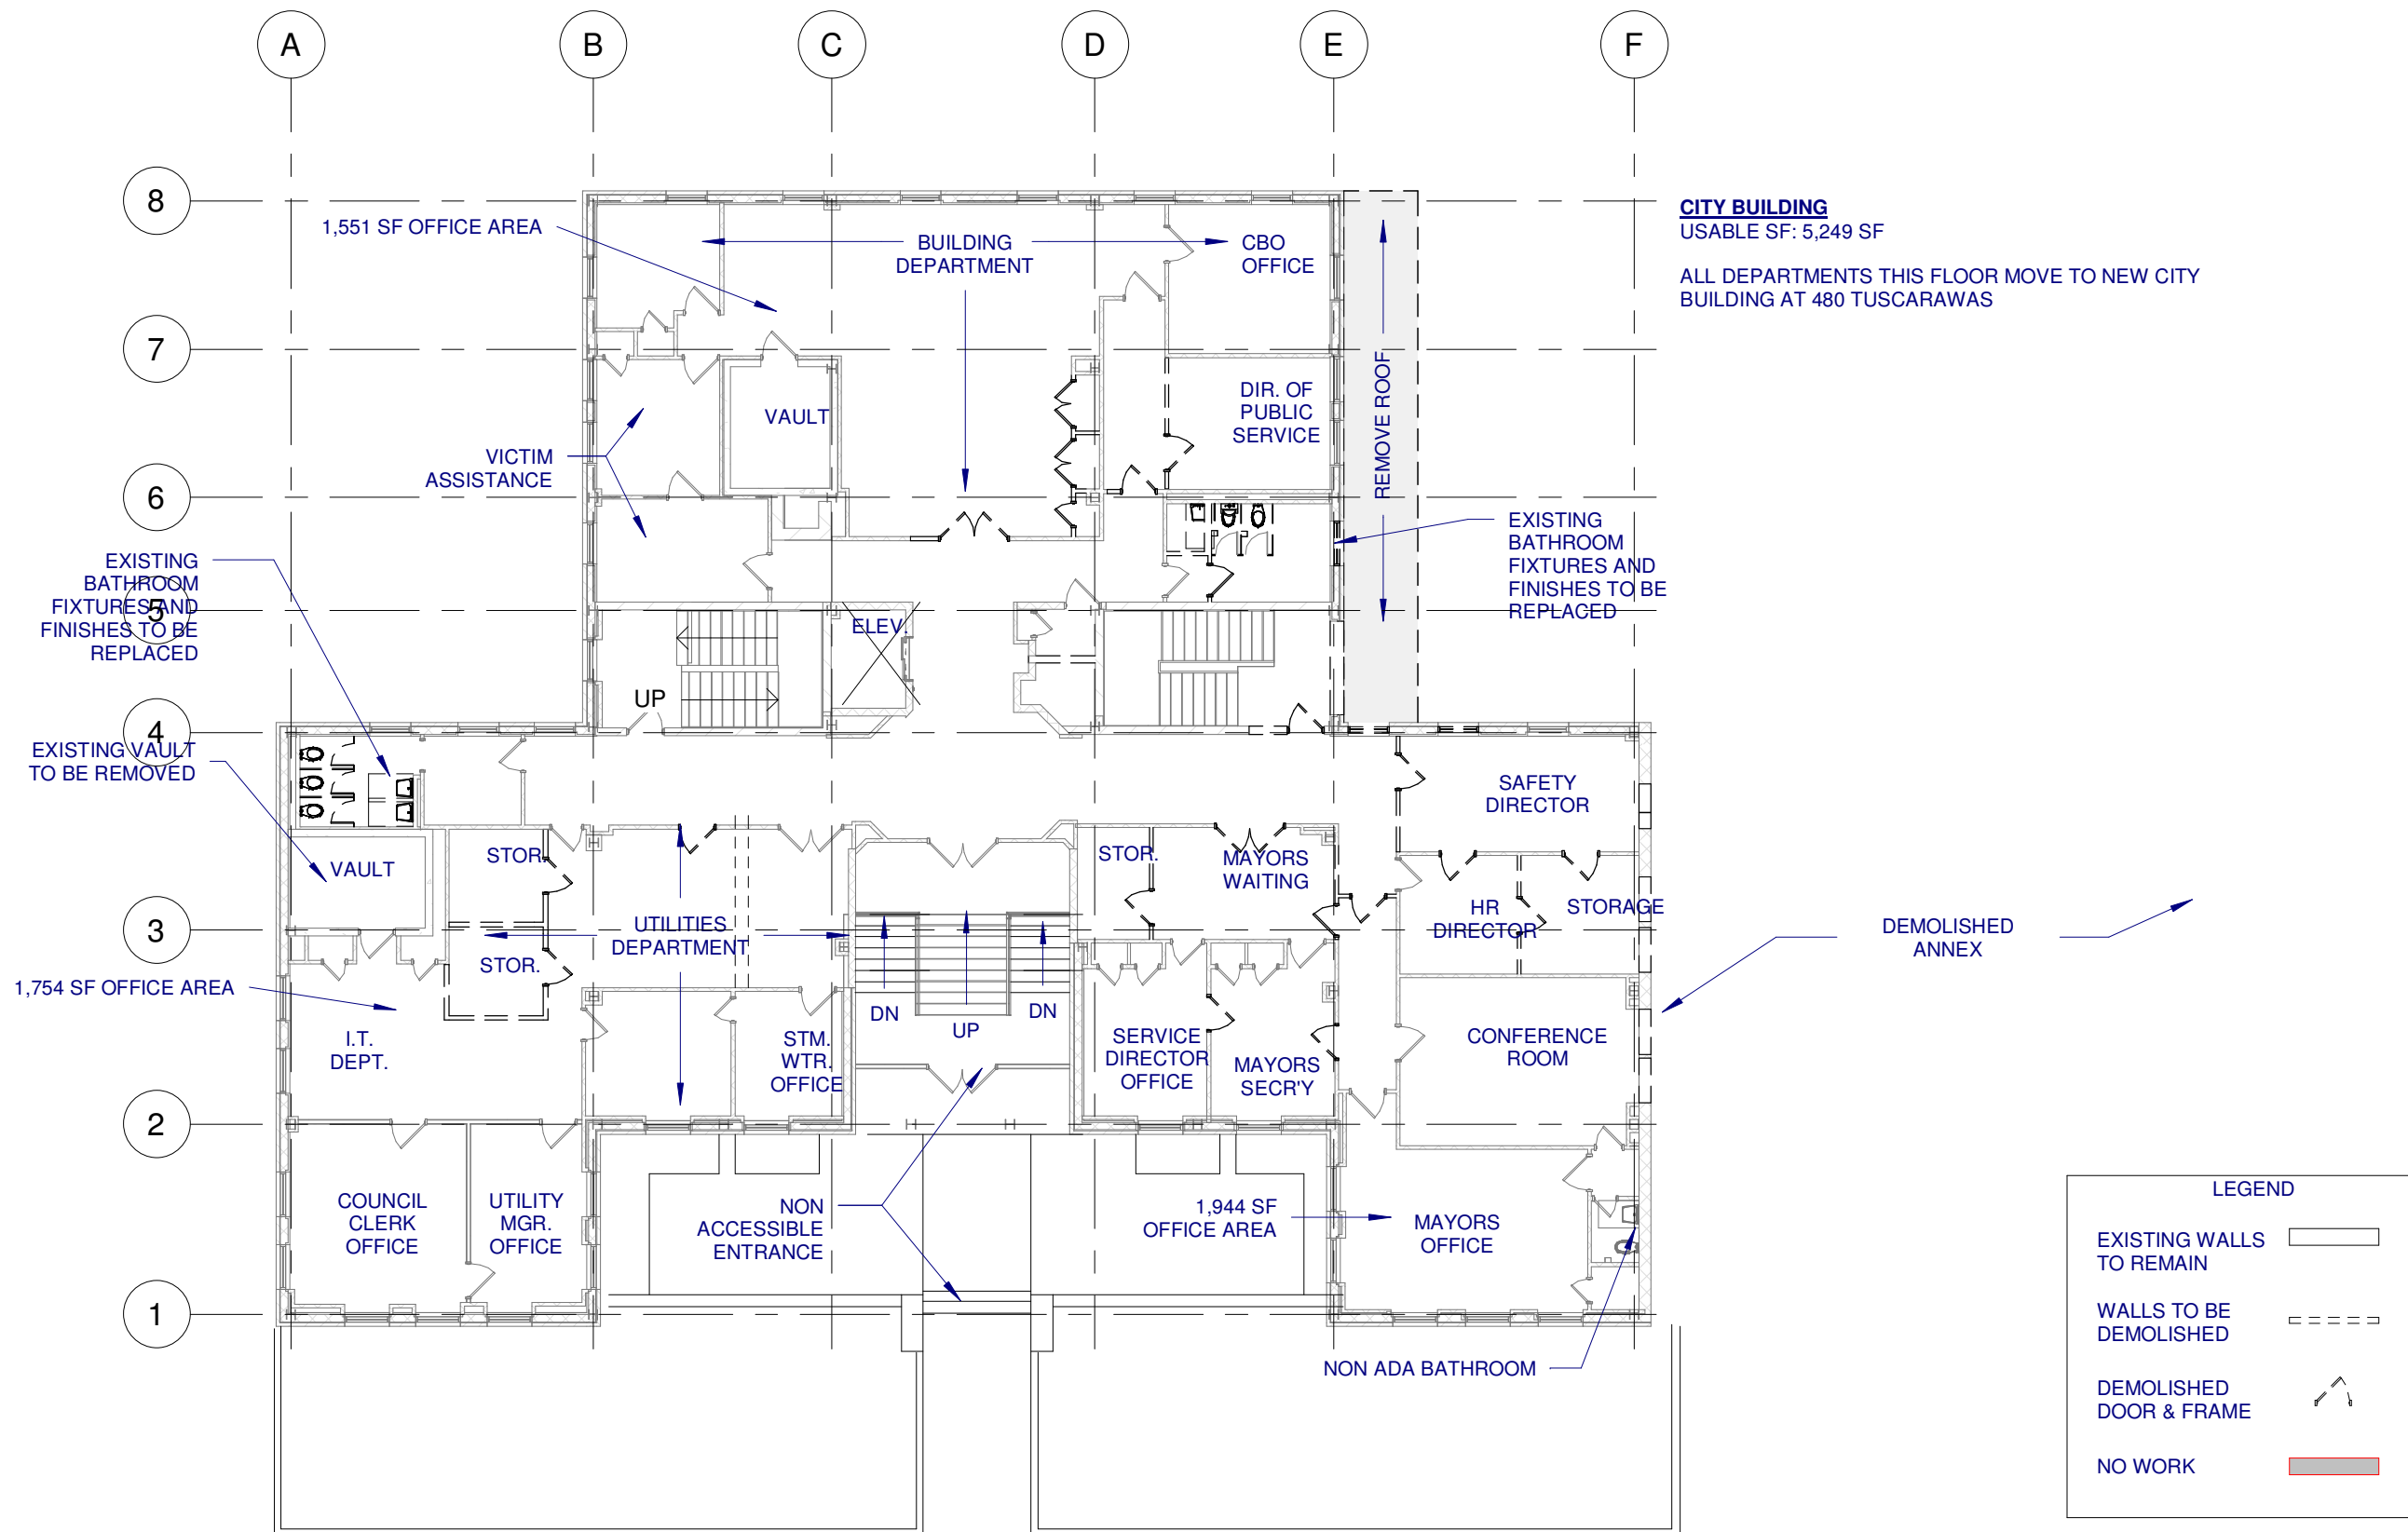

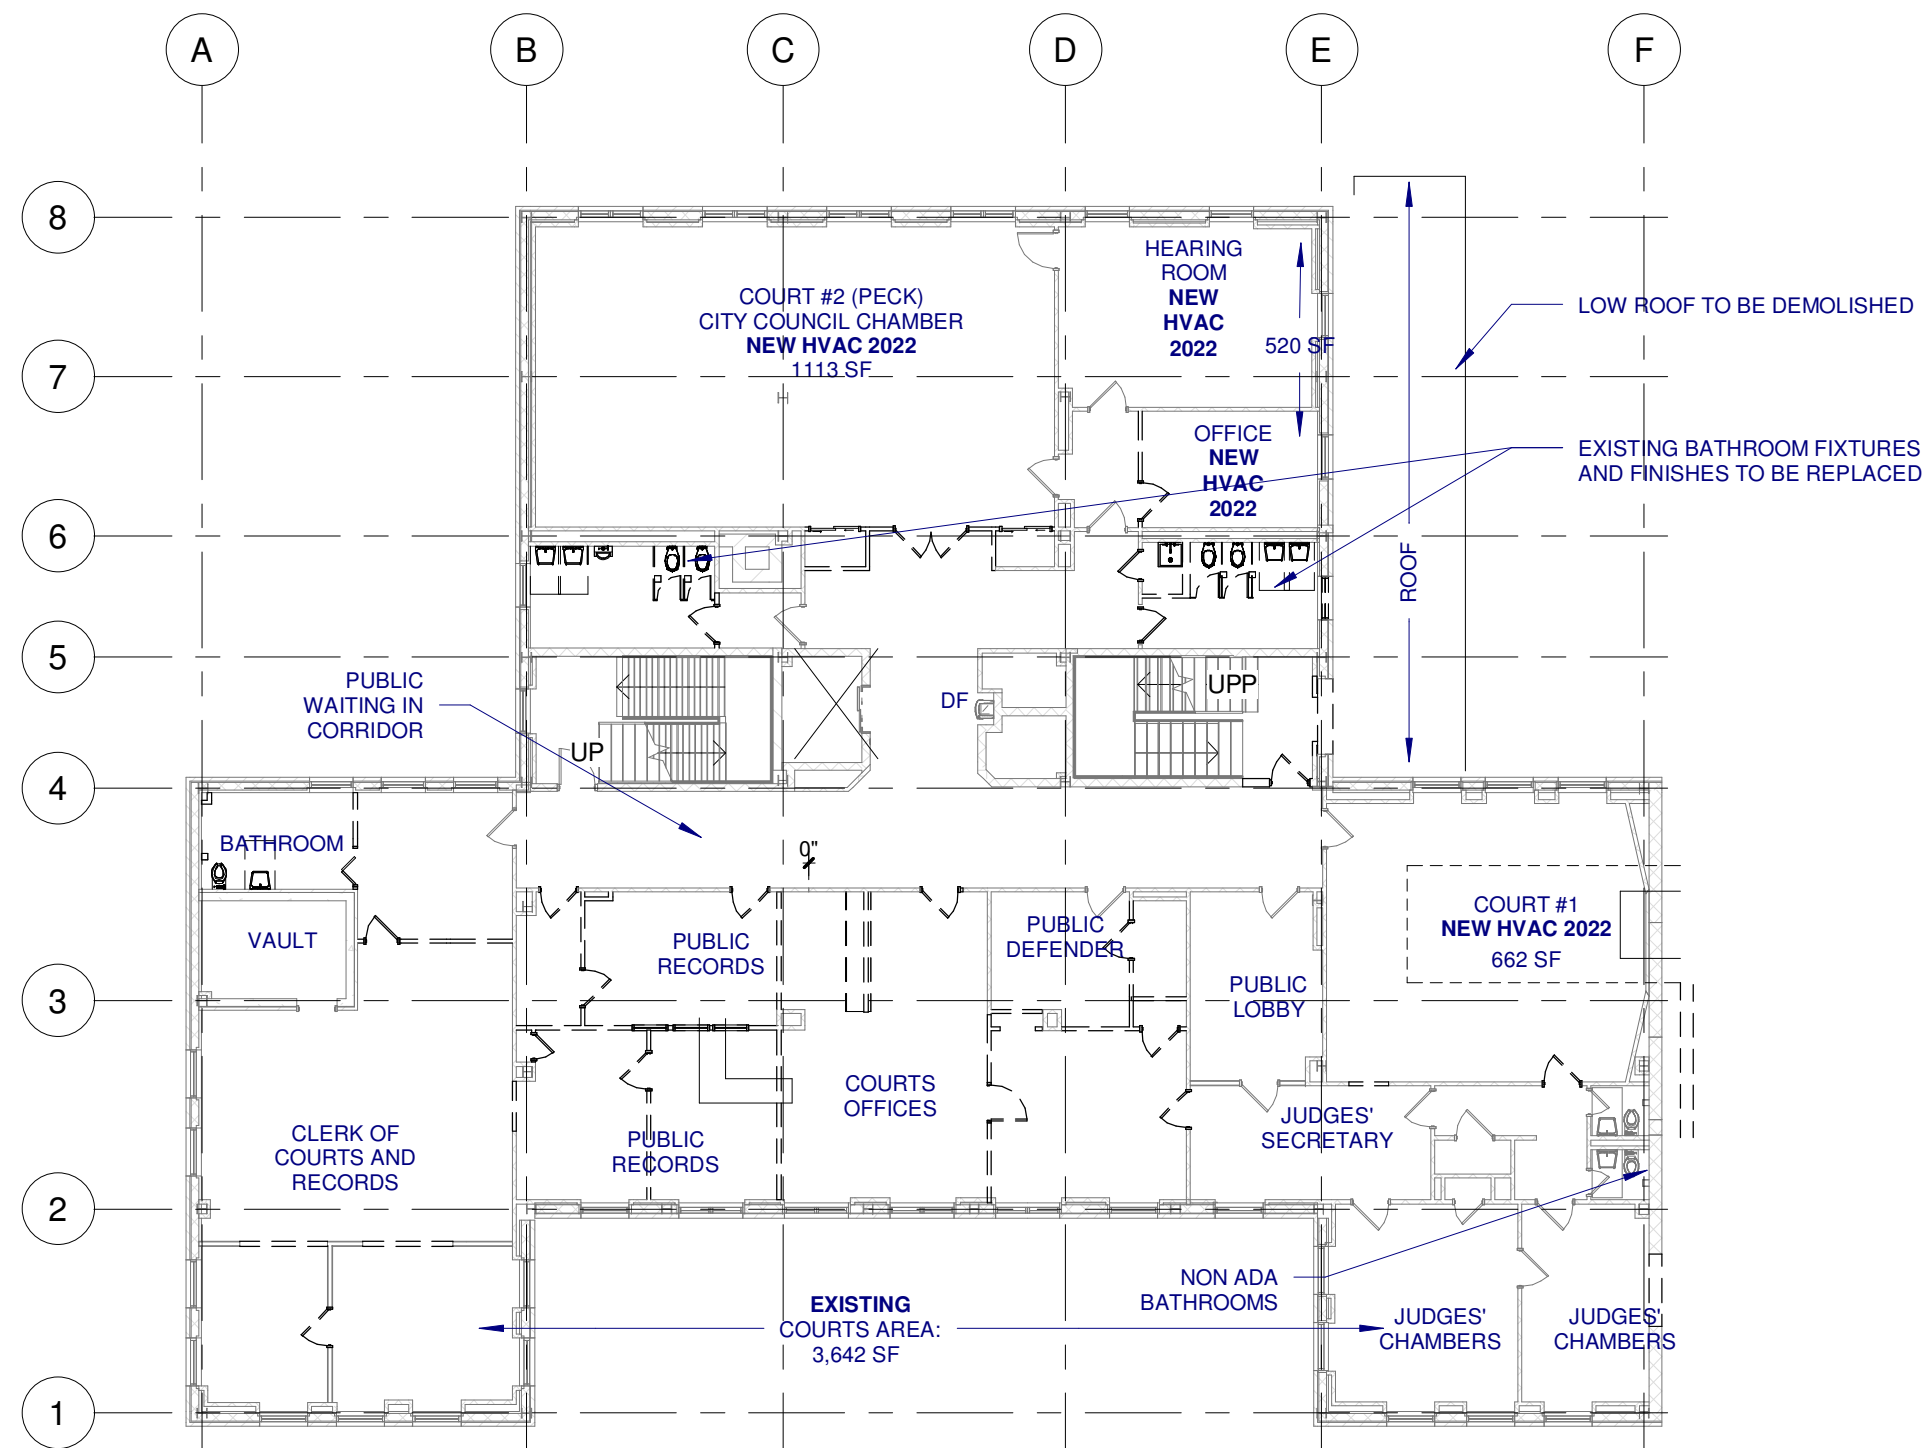

LEGEND	
EXISTING WALLS TO REMAIN	
WALLS TO BE DEMOLISHED	
DEMOLISHED DOOR & FRAME	
NO WORK	

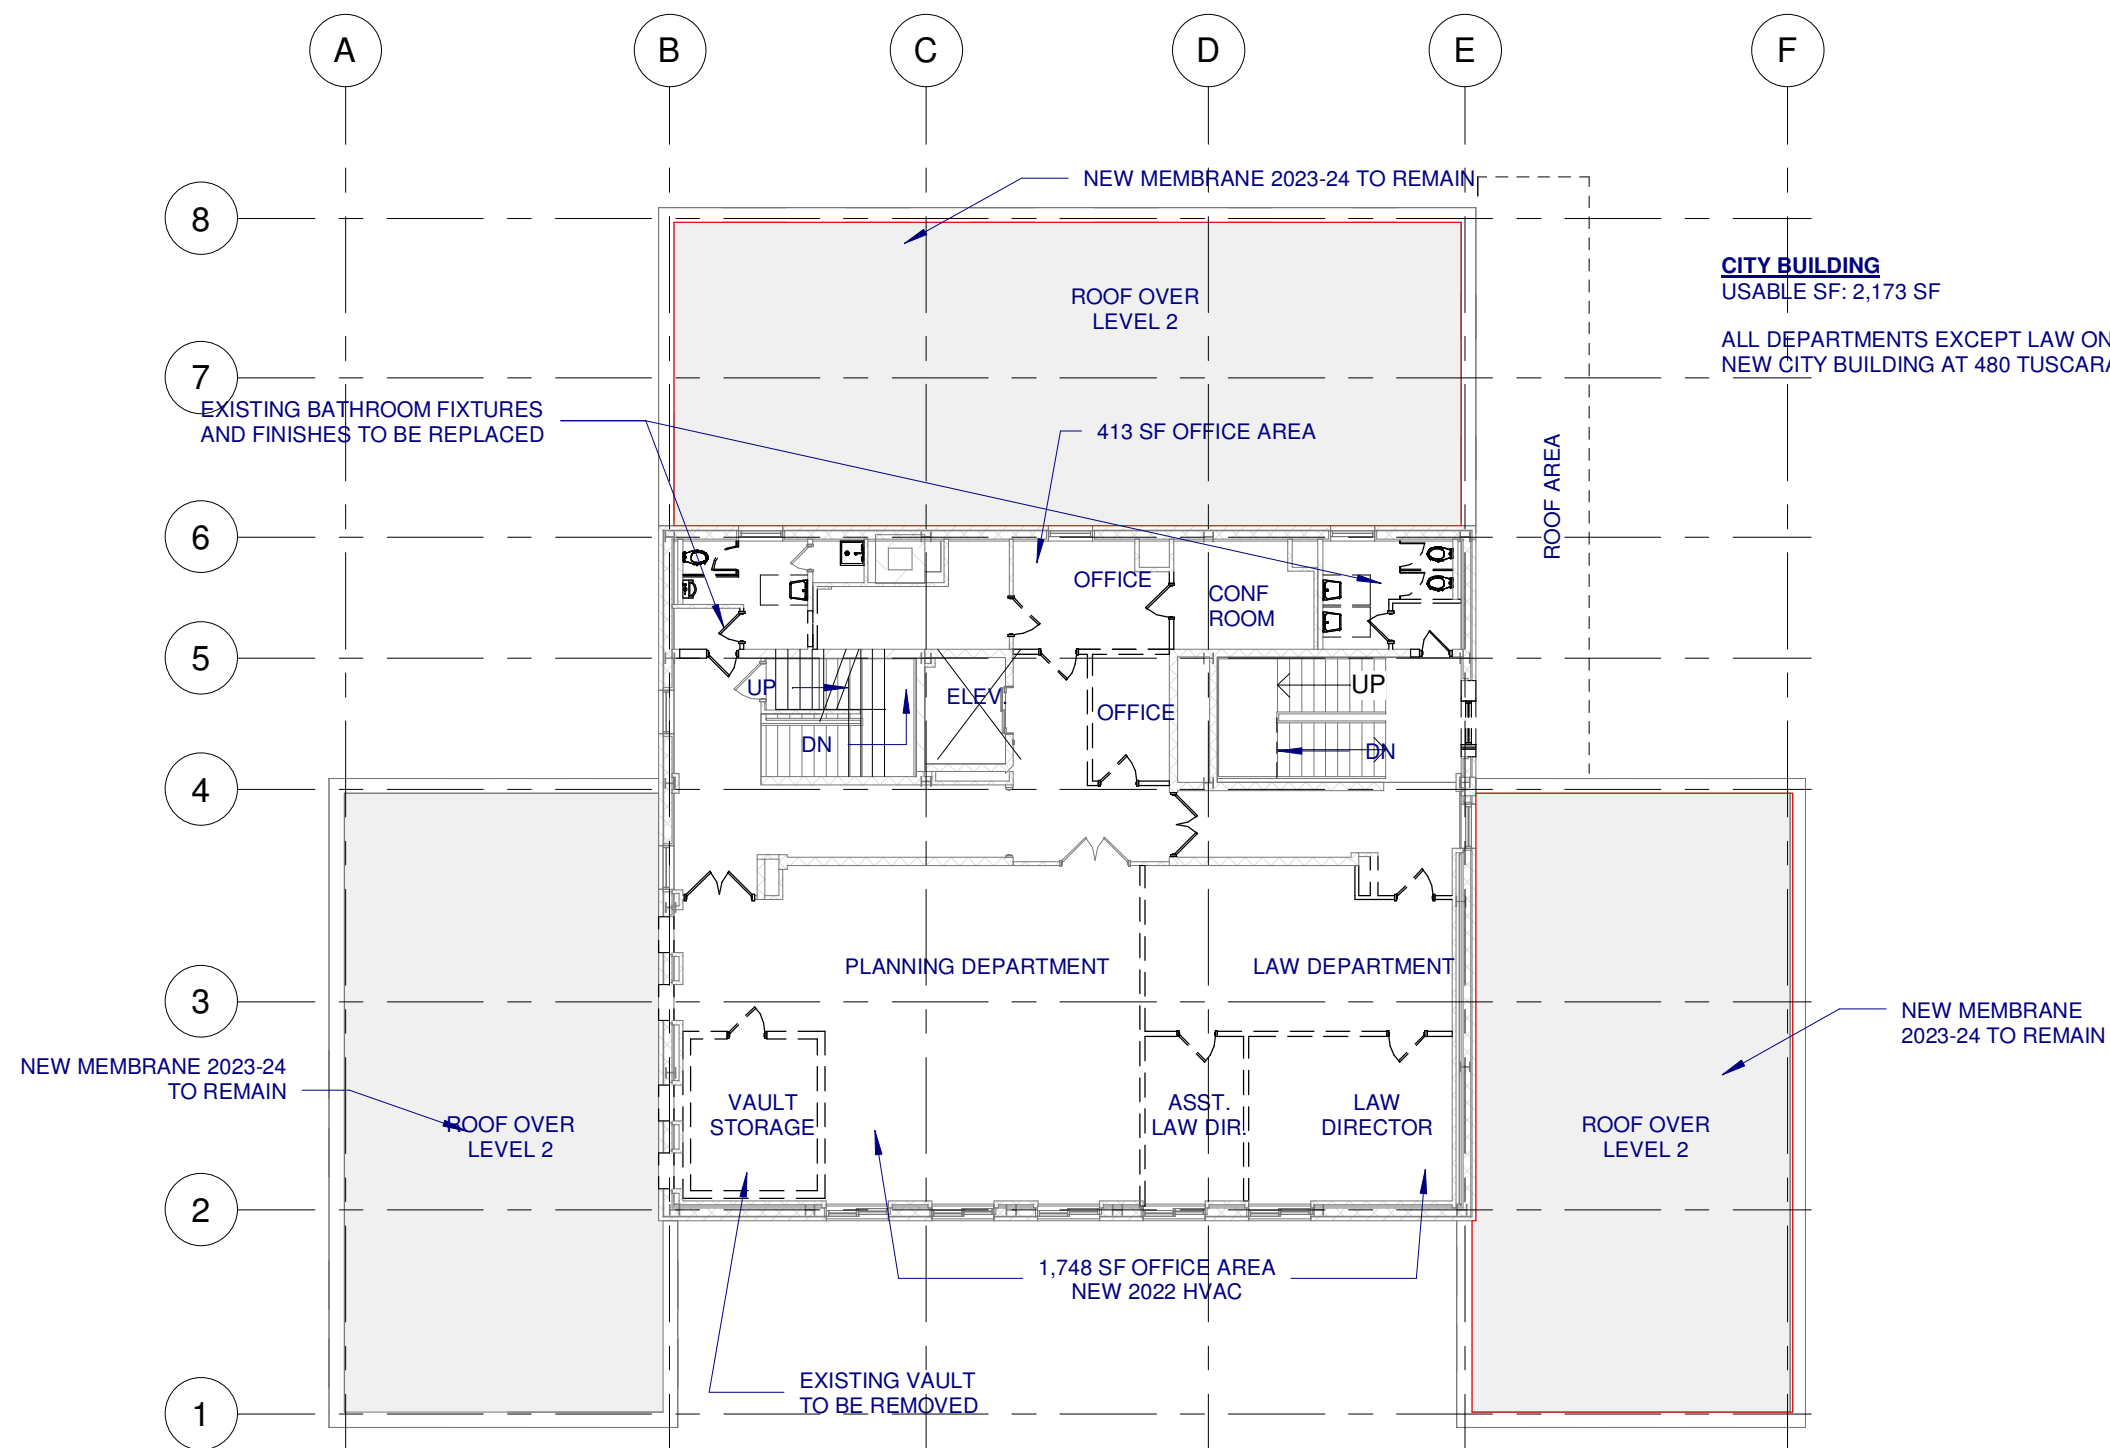

CITY BUILDING
USABLE SF: 2,173 SF

ALL DEPARTMENTS EXCEPT LAW ON THIS FLOOR TO MOVE TO
NEW CITY BUILDING AT 480 TUSCARAWAS,

LEGEND	
EXISTING WALLS TO REMAIN	
WALLS TO BE DEMOLISHED	
DEMOLISHED DOOR & FRAME	
NO WORK	


DEPARTMENT AREA

Room Legend

LOWER LEVEL

- JAIL
- POLICE
- RESTROOMS
- MECH/ELEC/UTILITY
- CIRCULATION

002	LOBBY	253 SF
001	VEST.	161 SF
		414 SF
CIRCULATION		
EL-000	ELEV	39 SF
146	STAIR 1	168 SF
ST2-001A	STAIR 2	229 SF
		436 SF
JAIL		
J-001	JAIL PROCESSING (NO WORK)	486 SF
J-002	WOMEN'S HOLDING (NO WORK)	262 SF
J-003	MEN'S HOLDING (NO WORK)	606 SF
J-004	CHASE	102 SF
		1456 SF
MECH/ELEC/UTILITY		
25	MECH	600 SF
104	MAINT. OFF.	107 SF
PD-014A	MAINT.	64 SF
		771 SF
POLICE		
PD-011	PD TRAINING & STM SHELTER	1004 SF
002B	SECURITY OFFICE	182 SF
EL-00	ELEV	58 SF
PD-022	M LOCKER	730 SF
PD-017	DNA / EVID.	164 SF
PD-018	EVID. INTAKE	195 SF
PD-015	CURRENT ARMORY	98 SF
PD-012	SGT'S	172 SF
PD-010	PATROL	268 SF
PD-009	UNI. RR	41 SF
PD-013	W. PD / RR	192 SF
PD-002	2-BAY SALLYPORT	828 SF
PD-003	LOBBY	422 SF
PD-021	JANITOR	79 SF
PD-000	PD CORR.	387 SF
PD-001	EVIDENCE BAY	434 SF
PD-008	ROLL CALL	454 SF
PD-006	EQPT.	73 SF
PD-016	EVID. DROP-OFF	174 SF
PD-005	INTV -1	132 SF
PD-007A	UNI-RR	79 SF
192	Room	23 SF
PD-019	PD CORR.	179 SF
PD-014	PD CORR.	490 SF
PD-023	RR	185 SF
PD-020	EVID. ST	206 SF
147	Room	14 SF
PD-013	WC	46 SF
PD-004	INTV-2	94 SF
PD-002.1	RAMP	274 SF
PD-007	CORR.	59 SF
		7735 SF

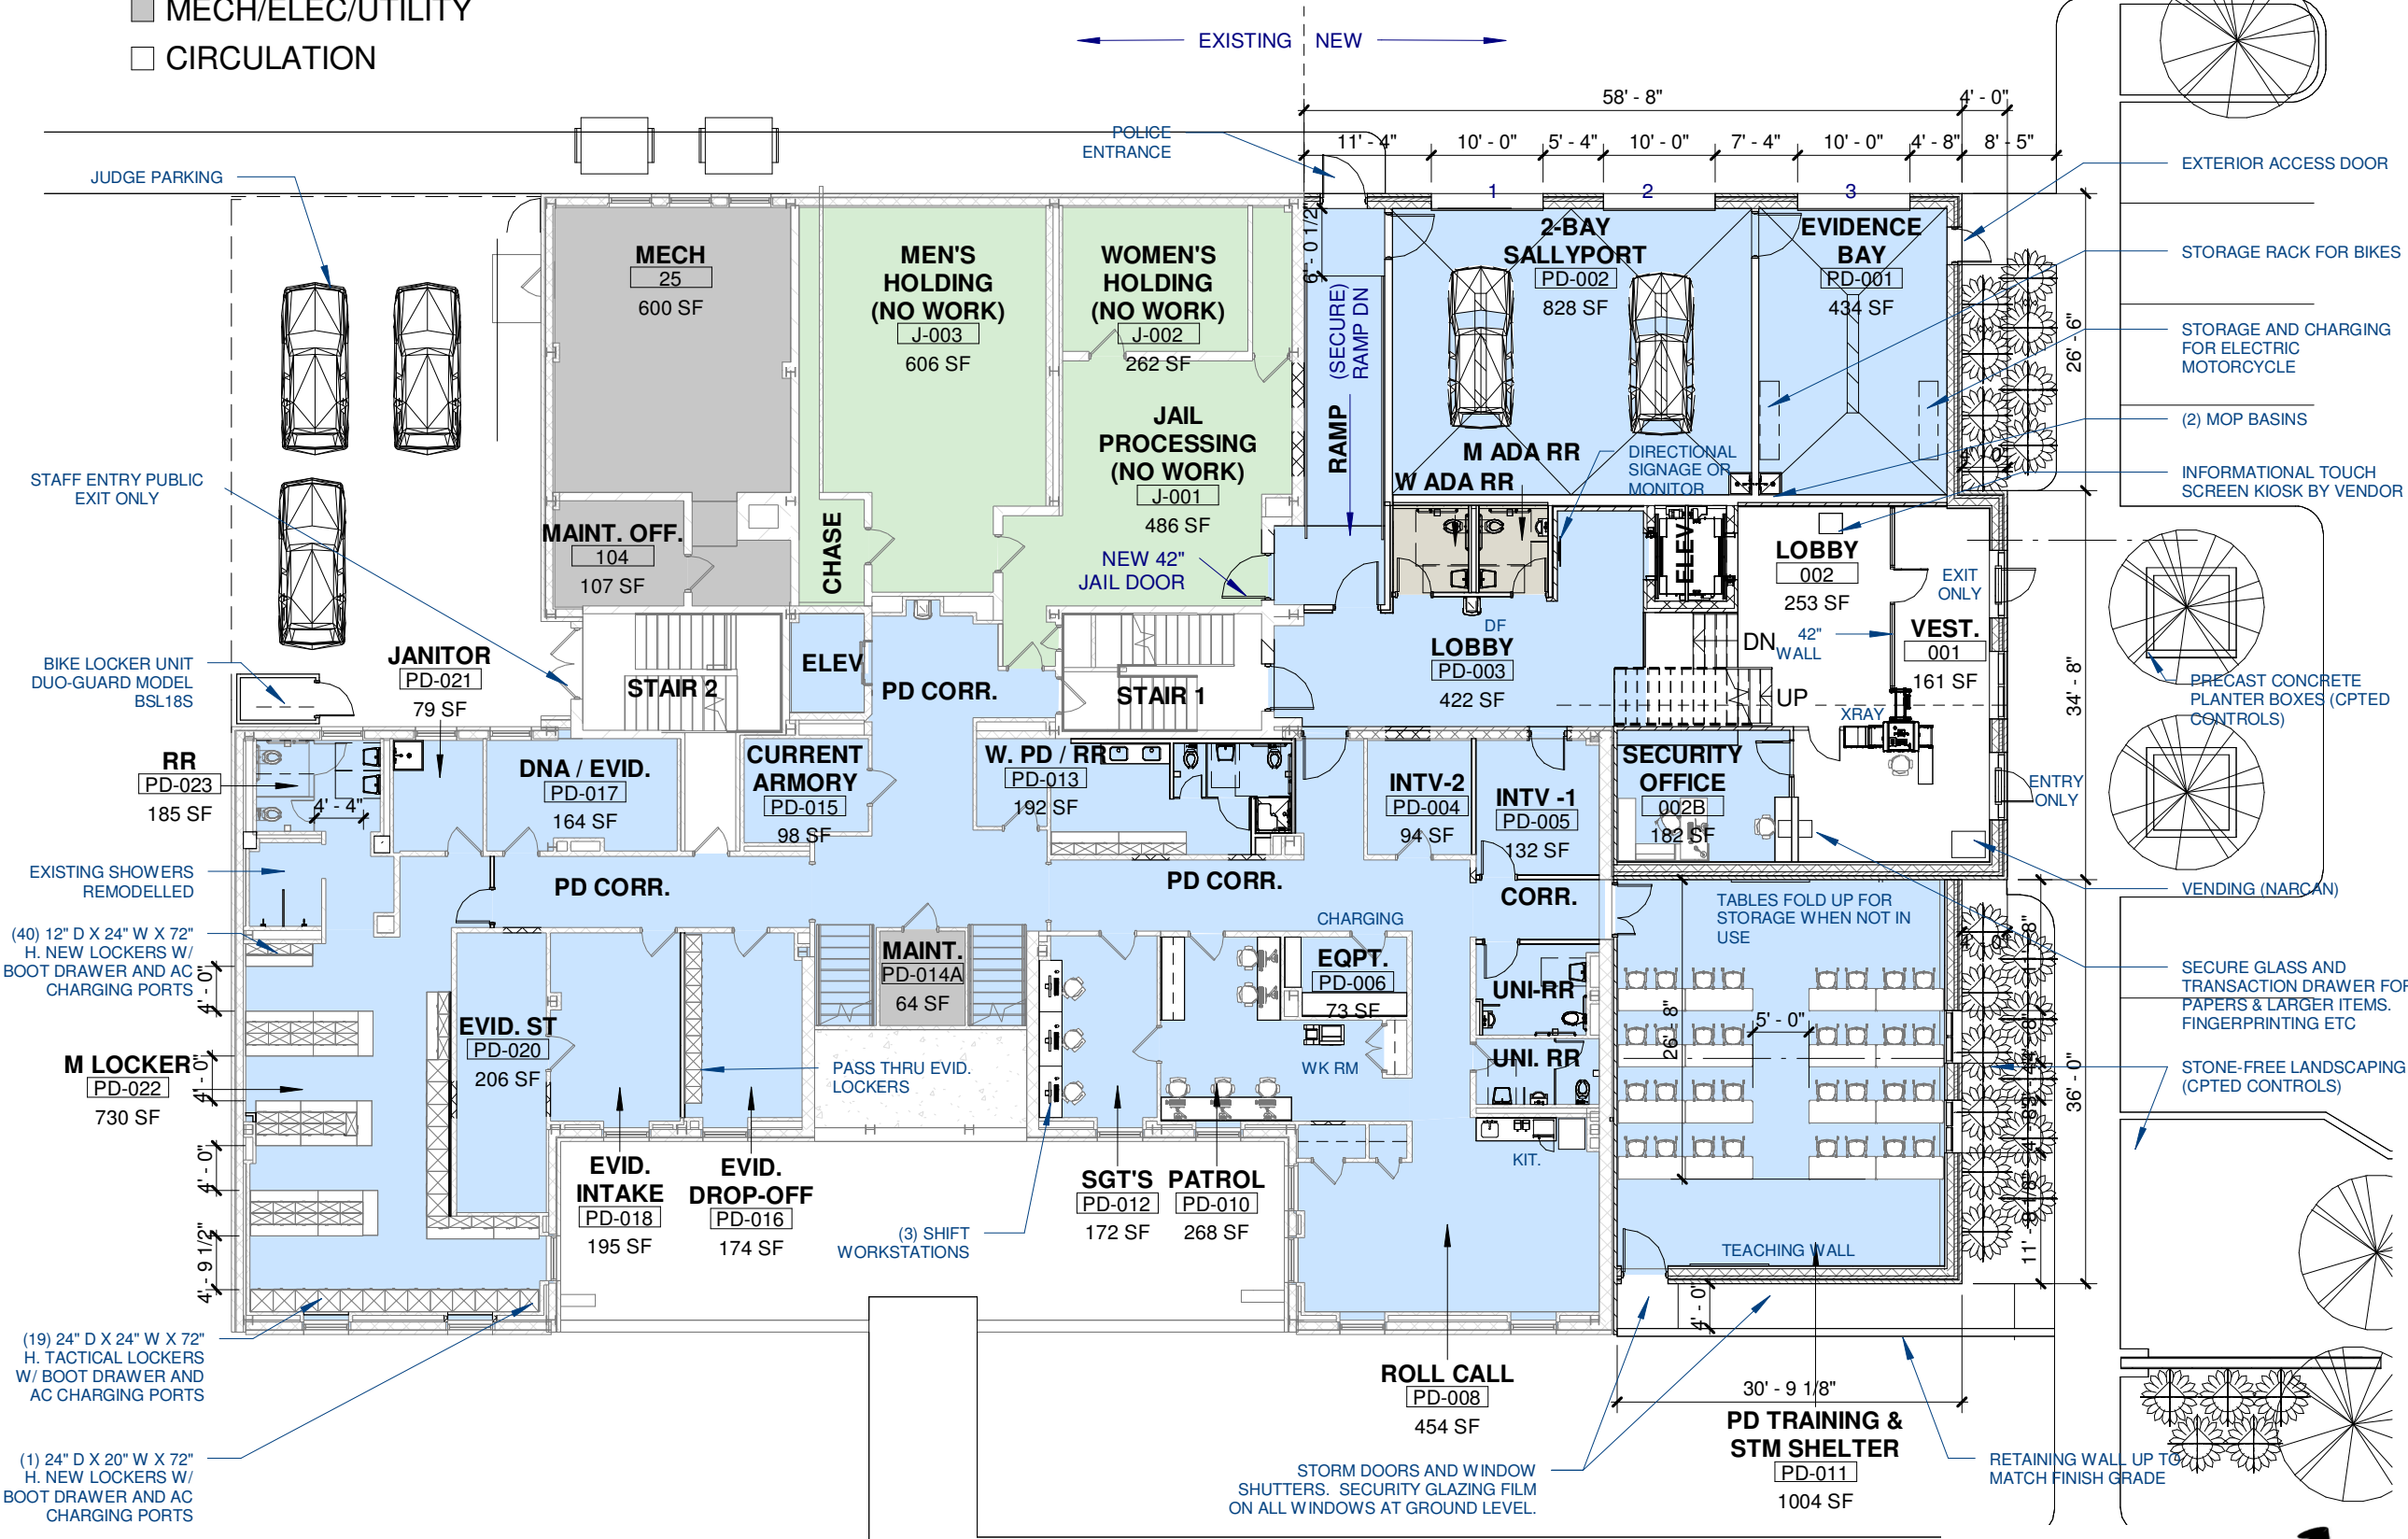

Justice Center - Grade Level 0 (07-21-2025)

24012.000 | City of Barberton | Barberton Justice and Police Center



SCALE: 1/16" = 1'-0"


DEPARTMENT AREA

LEVEL 1

PD-100A	SECURE CORR	170 SF
		170 SF
CIRCULATION		
38	STAIR 2	209 SF
100	LEVEL 1 LOBBY	386 SF
153	STAIR 1	210 SF
PD-100B	PD CORR.	748 SF
		1553 SF
LAW DEPARTMENT		
211	Room	62 SF
215	Room	7 SF
216	Room	6 SF
217	Room	6 SF
218	Room	7 SF
EL-01	ELEV.	30 SF
L-100	LAW CL 1	279 SF
L-101	LAW CL 2	232 SF
L-102	LAW CONF	231 SF
L-103	LAW 4	154 SF
L-104	LAW 2	322 SF
L-105	LAW 3	156 SF
L-106	LAW 1	343 SF
L-107	HALL	114 SF
PD-117	LAW / PD CONF.	122 SF
		2071 SF
MECH/ELEC/UTILITY		
36	UTILITY	56 SF
104	ELEC IT	58 SF
		114 SF
POLICE		
42	STAIRWELL	378 SF
170	PD / LAW CONF ROOM	146 SF
176		28 SF
PD107	KIT.	97 SF
PD-101	PD ADMIN	Not Enclosed
PD-101	PD ADMIN	323 SF
PD-102	LT-2	109 SF
PD-103	LT-3	146 SF
PD-104	LT-1	167 SF
PD-105	CHIEF	261 SF
PD-106	PD CONF	435 SF
PD-108	PD VAULT-1	99 SF
PD-111	MEETING RM	140 SF
PD-112	JUVE DIVERSION	134 SF
PD-113	DET OFF 2	131 SF
PD-113	PD VAULT	99 SF
PD-114	INTV-2	73 SF
PD-115	DETECTIVES	715 SF
PD-116	DET OFF 1	192 SF
PD-118	INTV-1	77 SF
		3750 SF
RESTROOMS		
102	M RR	46 SF
103	W RR	48 SF
PD-104	Room	20 SF
PD-109	W. RR	84 SF
PD-110	W RR	69 SF
PD'00A	M RR	128 SF
		395 SF

Room Legend

- POLICE
- RESTROOMS
- MECH/ELEC/UTILITY
- LAW DEPARTMENT
- CIRCULATION

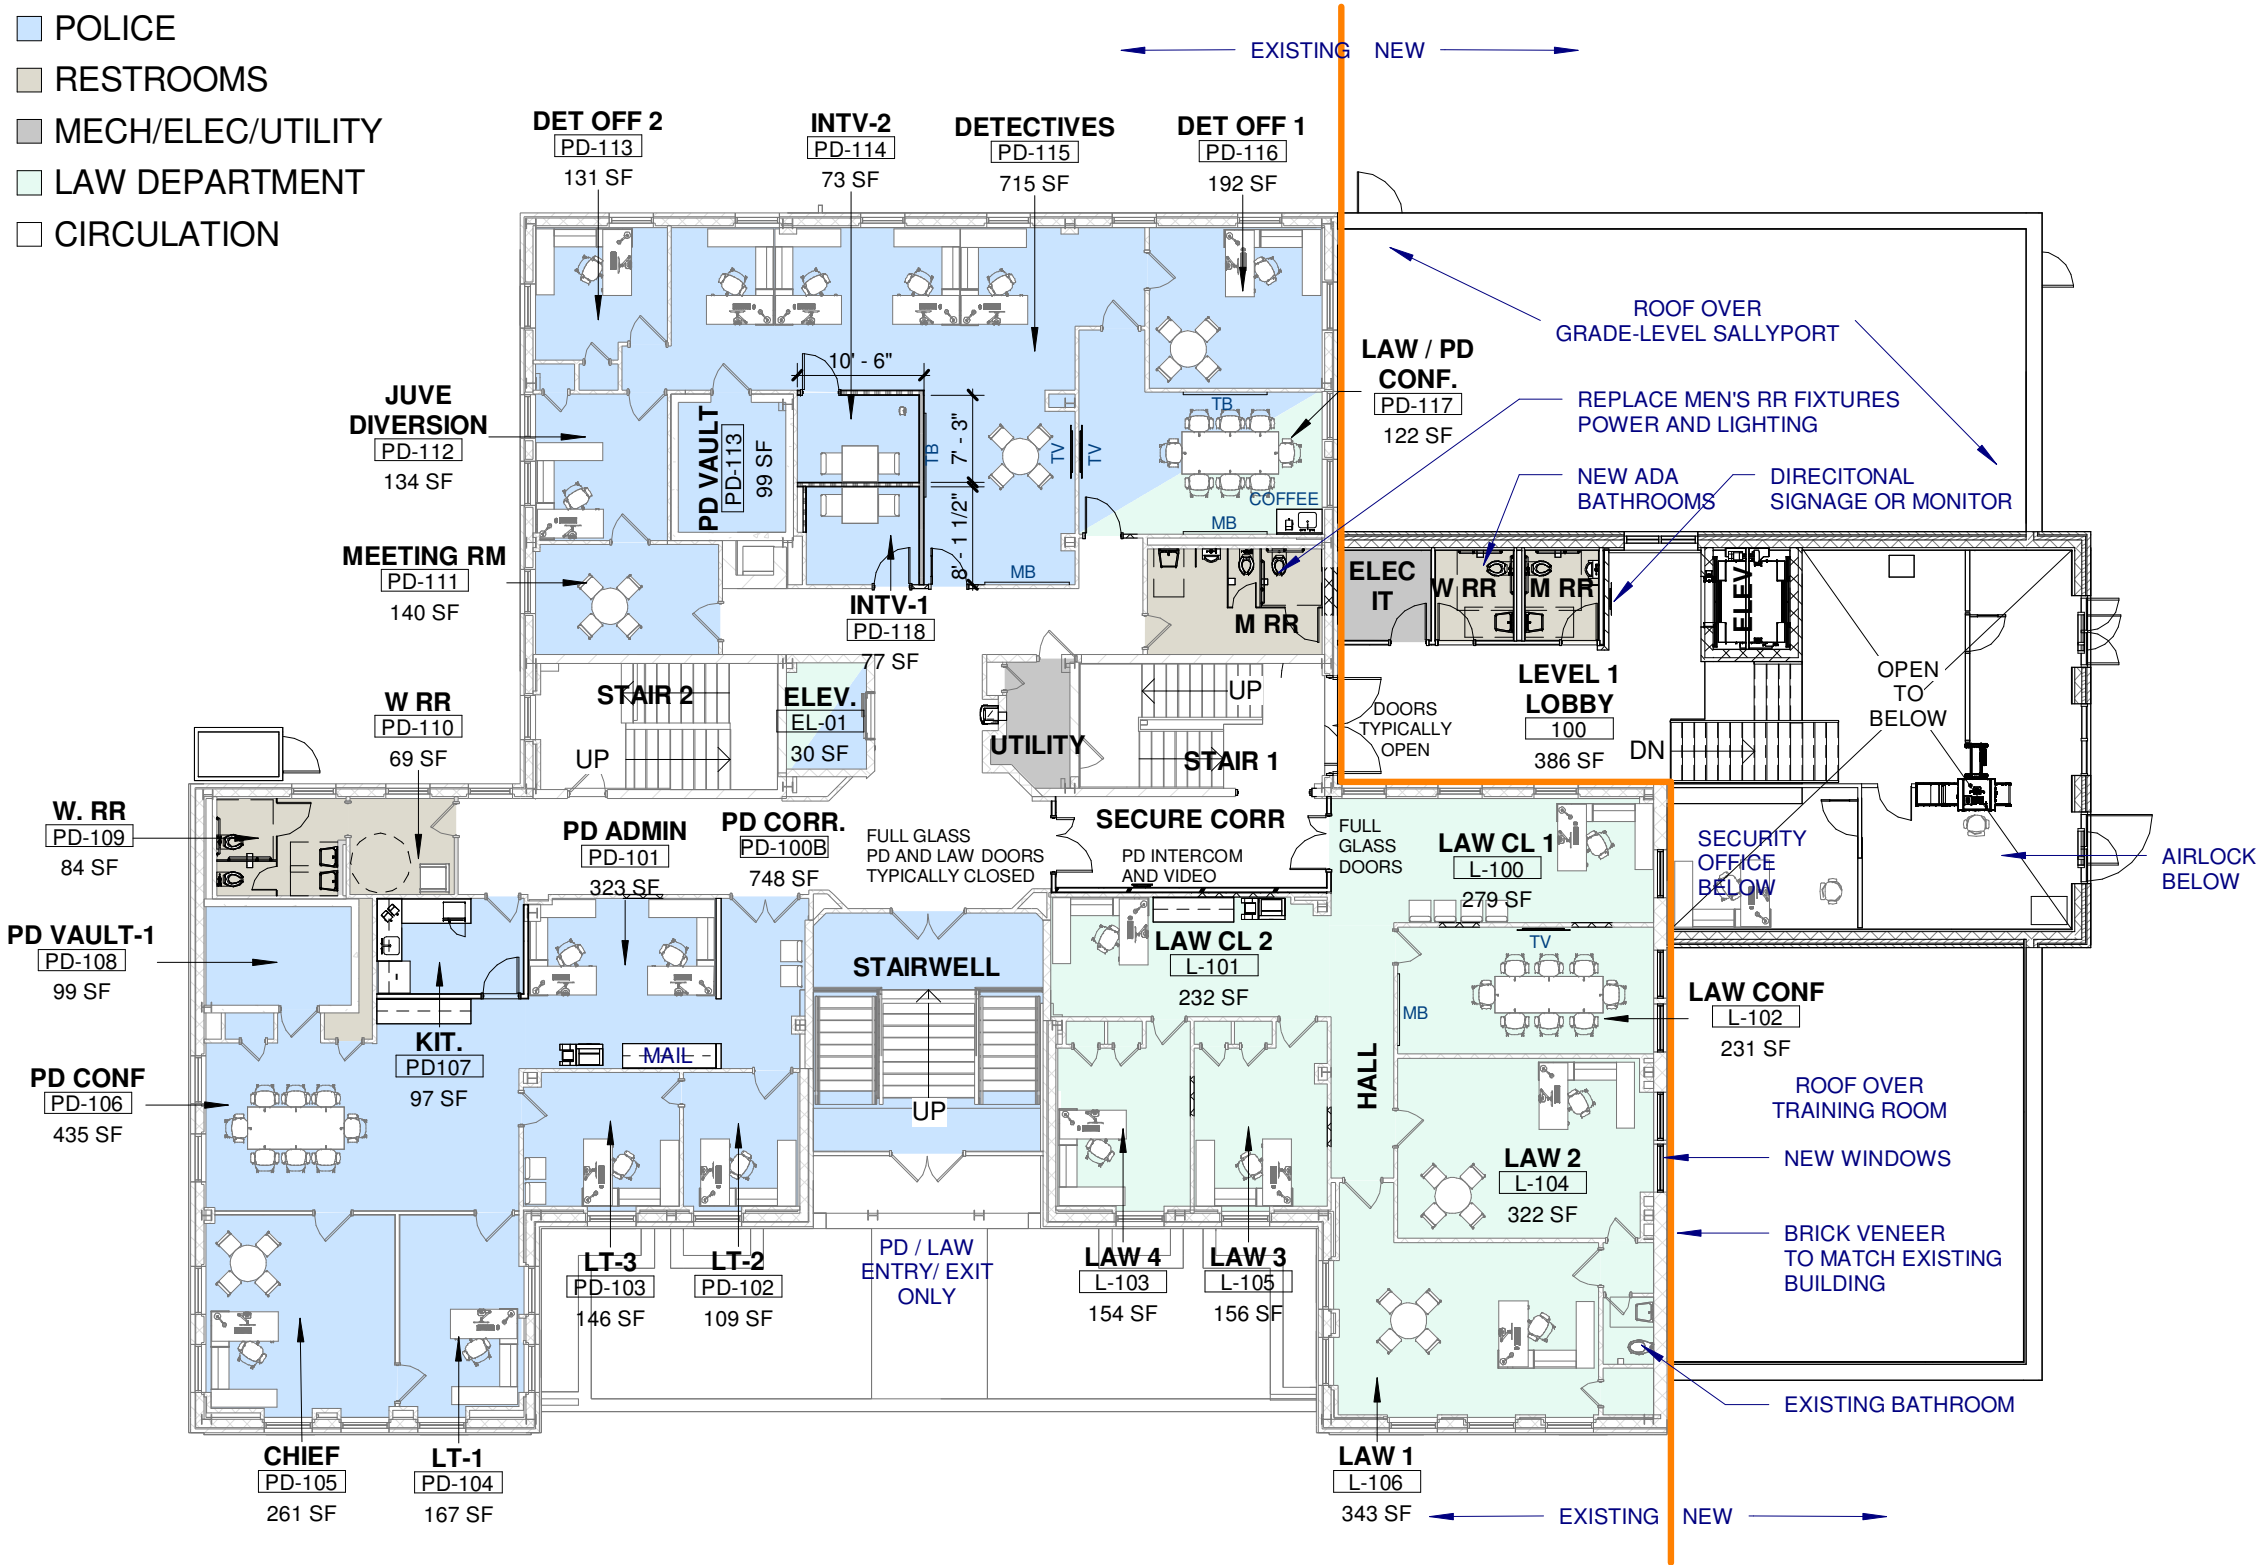

DEPARTMENT AREA

LEVEL 2

Room Legend

- POLICE
- COURTS & JURY ROOMS
- RESTROOMS
- MECH/ELEC/UTILITY
- COURT OFFICES & CLERKS
- PROBATION
- CIRCULATION

200	LEVEL 2 LOBBY	466 SF
-----	---------------	--------

466 SF

CIRCULATION

204	STAIR 1	206 SF
205	CORR	822 SF
206	STAIR 2	212 SF

1240 SF

COURT OFFICES & CLERKS

102M	ELEV.	29 SF
CL-200	DISPO. RECORDS	408 SF
CL-201	SERVICE COUNTER	149 SF
CL-202	(8) CIVIL & TRAFFIC	825 SF
CL-203	OPEN	371 SF
CL-204	CLERK OF COURTS	204 SF
CL-205	CONF / AUDIT	139 SF
CL-206	CHIEF DEPUTY	119 SF
CL-207	BREAK	121 SF
CL-208	EX. VAULT	101 SF
CL-209	LOCKERS	71 SF
CL-210	Room	58 SF

2595 SF

COURTS & JURY ROOMS

205A	CORR.	59 SF
CO-200	RENOVATED COURTROOM	608 SF
CO-201	LAW MTG	166 SF
CO-202	JUDICIAL SUPPORT	312 SF
CO-203	JUDGE'S CHAMBERS	261 SF
CO-204	COURT OFFICE	176 SF
CT-201	RENOVATED LARGE COURTROOM	1148 SF
CT-202	MAGISTRATE-1	319 SF
CT-204	MAGISTRATE-2	139 SF
L-2	ELEV.	29 SF

3217 SF

MECH/ELEC/UTILITY

203	IT/ELEC	58 SF
-----	---------	-------

58 SF

POLICE


200A	SECURITY	25 SF
------	----------	-------

25 SF

PROBATION

PB-200	PROBATION OFFICES	555 SF
PB-201	CONF OR OFFICE	121 SF
PB-202	PROBATION INTV.	133 SF

809 SF

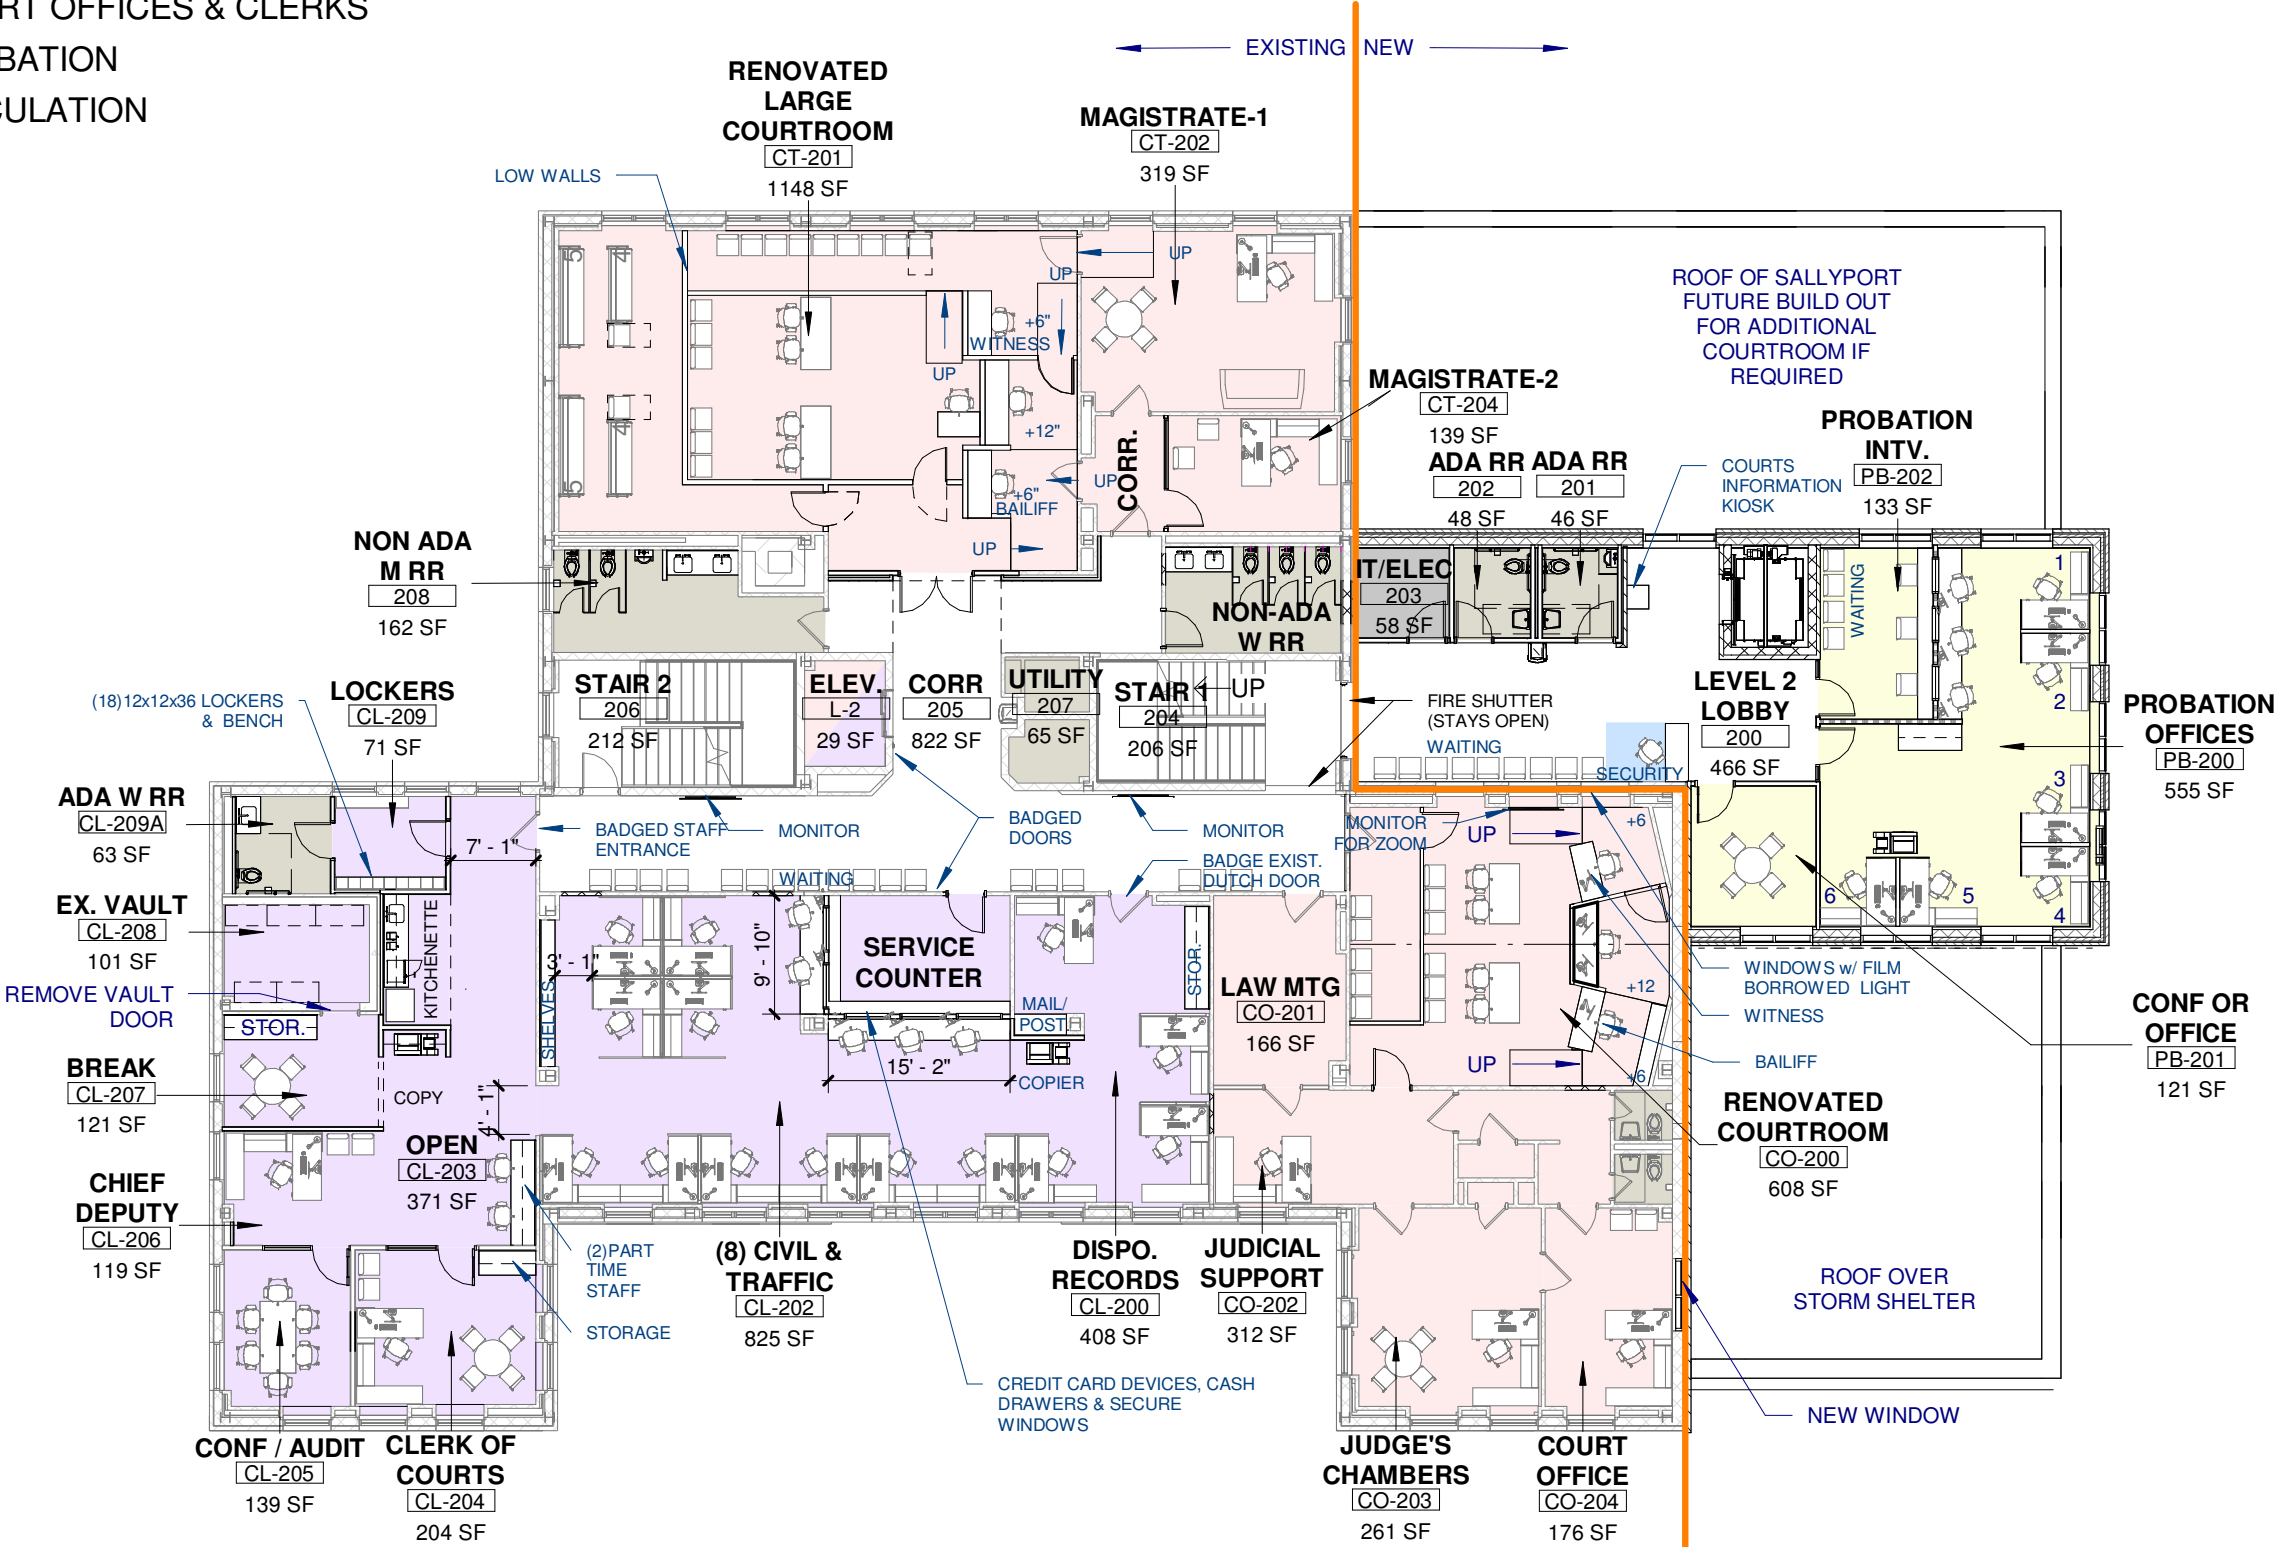

DEPARTMENT AREA

LEVEL 3

CIRCULATION

88	ELEV	53 SF
95	STAIR 2	199 SF
155	STAIR 1	211 SF
307	CORR	136 SF
311	CORRIDOR	357 SF
DF-305	3RD FLOOR LOBBY	499 SF
		1456 SF

COURTS & JURY ROOMS

158	Room	29 SF
308	NEW COURTROOM	1272 SF
309	JUDGE'S CHAMBERS	261 SF
310	JUDICIAL SUPPORT	185 SF
313	VICTIM ASSISTANCE	235 SF
DF-304	JURY	311 SF
L-3	Room	23 SF
		2316 SF

LAW DEPARTMENT

DF-306	LAW DEPT STOR.	104 SF
		104 SF

MECH/ELEC/UTILITY

315A	JAN	15 SF
		15 SF

POLICE

96	STAFF	ELEV	29 SF
312	SECURITY		32 SF
			61 SF

PUBLIC ACCESS

302	SMALL CONF OR OFFICE	100 SF
DF-303	PUBLIC DEFENDER	384 SF
		484 SF

Room Legend

- POLICE
- COURTS & JURY ROOMS
- RESTROOMS
- MECH/ELEC/UTILITY
- PUBLIC ACCESS
- LAW DEPARTMENT
- CIRCULATION

